
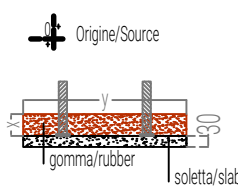


PIANTA SCAVI/PLANT EXCAVATION.

Soletta h.30 armata con due reti diam. 1 maglia 20x20/ Slab h.30 reinforced with two 20x20 mesh 1 diameter rets

è segnata la posizione del centro scavo, per le sezioni consultare le schede allegate/
location of the excavation center is marked, for sections see attached sheets.

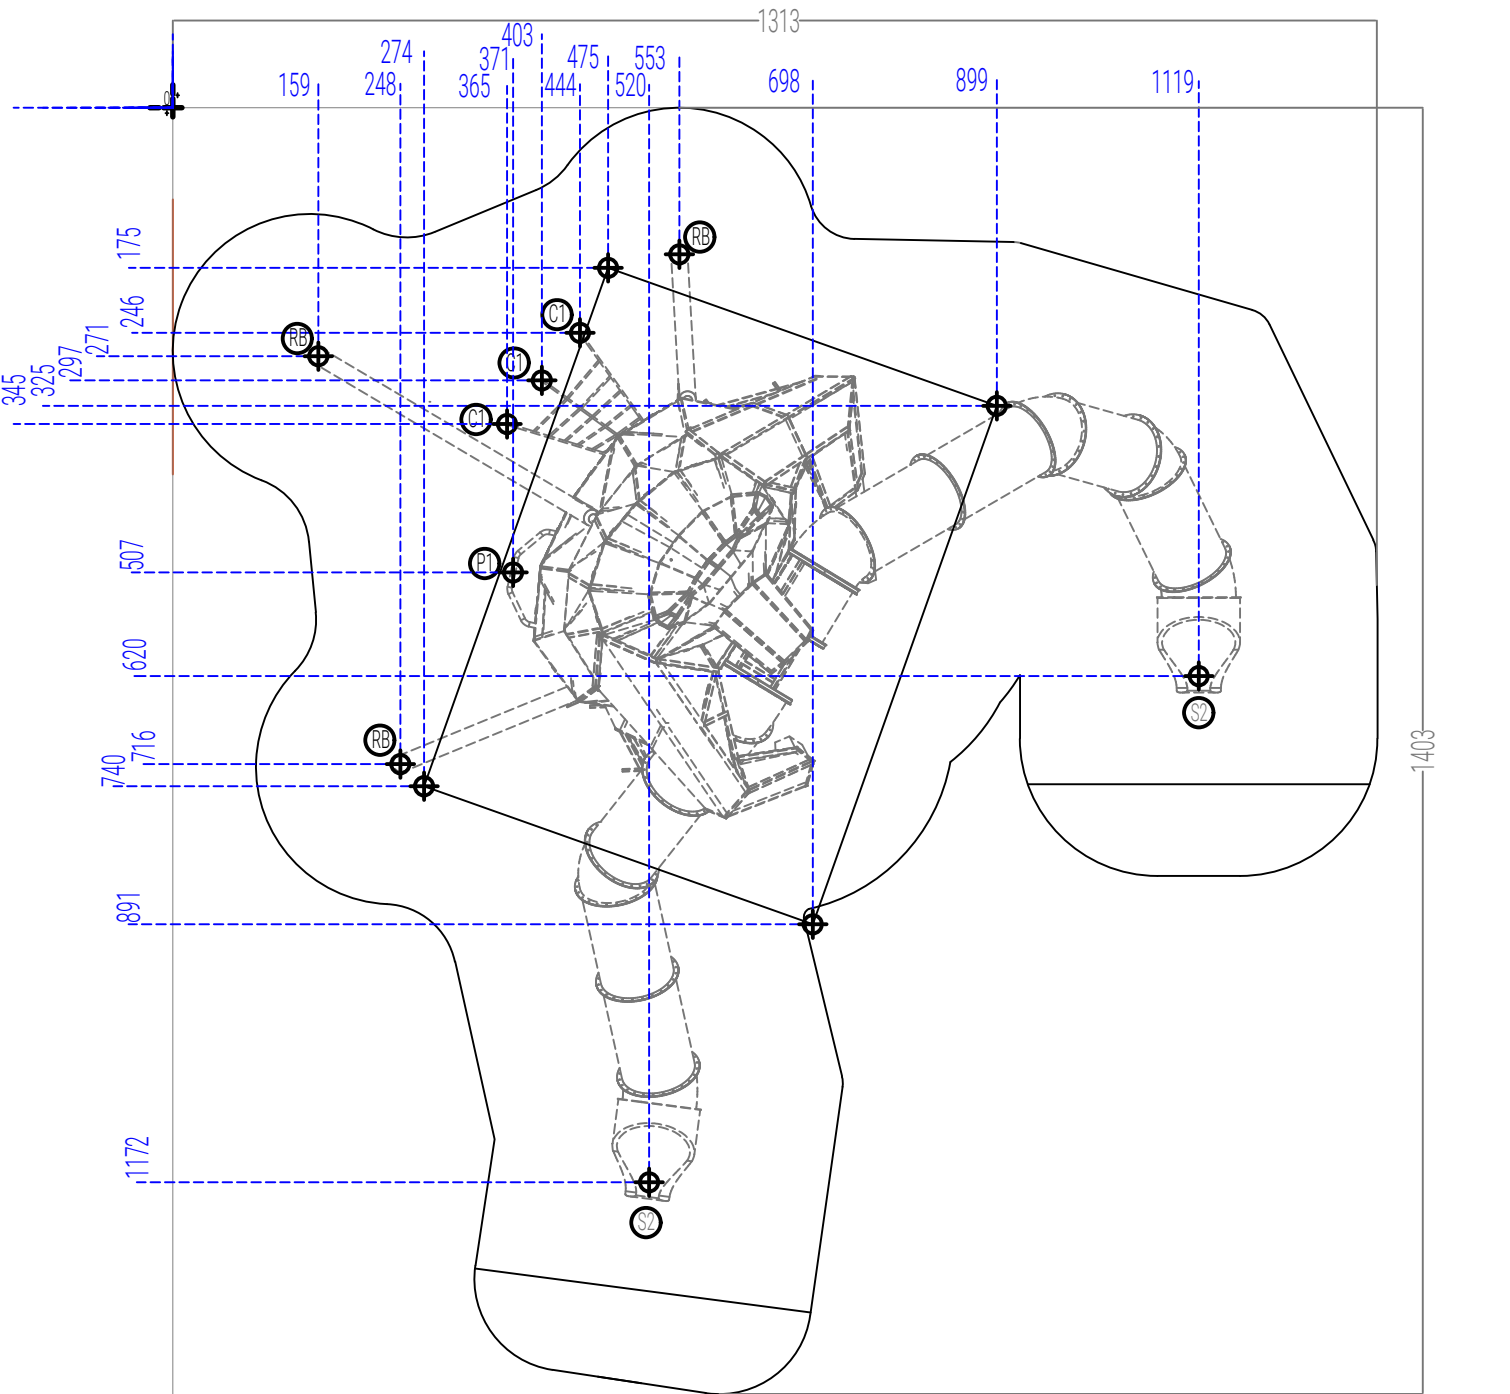

Soletta h.30 armata con due reti diam. 1 maglia 20x20/ Slab h.30 reinforced with two 20x20 mesh 1 diameter rets

modifiche / amendments :				scala / scale : -		misure espresse in / dimensions are established in : cm.		HOLZHOF	
nr°	data/date	pos	descrizione/description	autore author	tolleranze generali applicate / general tolerances: ● sezione/diametro legname impregnato 0.5 (cm) ± ● lunghezza legname impregnato 1% (lungh. totale) ± ● lavorazioni legname impregnato 0.2 (cm) ± ● componenti in metallo 1 (mm) ± ● componenti in materiali plastici 1.5 (mm) ± The colours that are visible in the rendering are just illustrative and can be modified. The graphic design as well is illustrative, and customers are compelled to verify the equipment's real feasibility before finalizing the order. We do not accept claims for similar themes.		denom. / name :		
01							Pianta Scavi / Excavation Plant		
02							nr. dis. / draft nr. : - codice / code : xfy350		
03							luogo / place : Mezzolombardo (TN) data / date : 6/02/2025		
04							esecuzione/verifica/ approvazione : created/checked/approved by :		