


PIANTA SCAVI/PLANT EXCAVATION.

Soletta h.15 armata con due reti diam. 0,8 maglia 20x20/ Slab h.15 reinforced with two 20x20 mesh 0,8 diameter rets

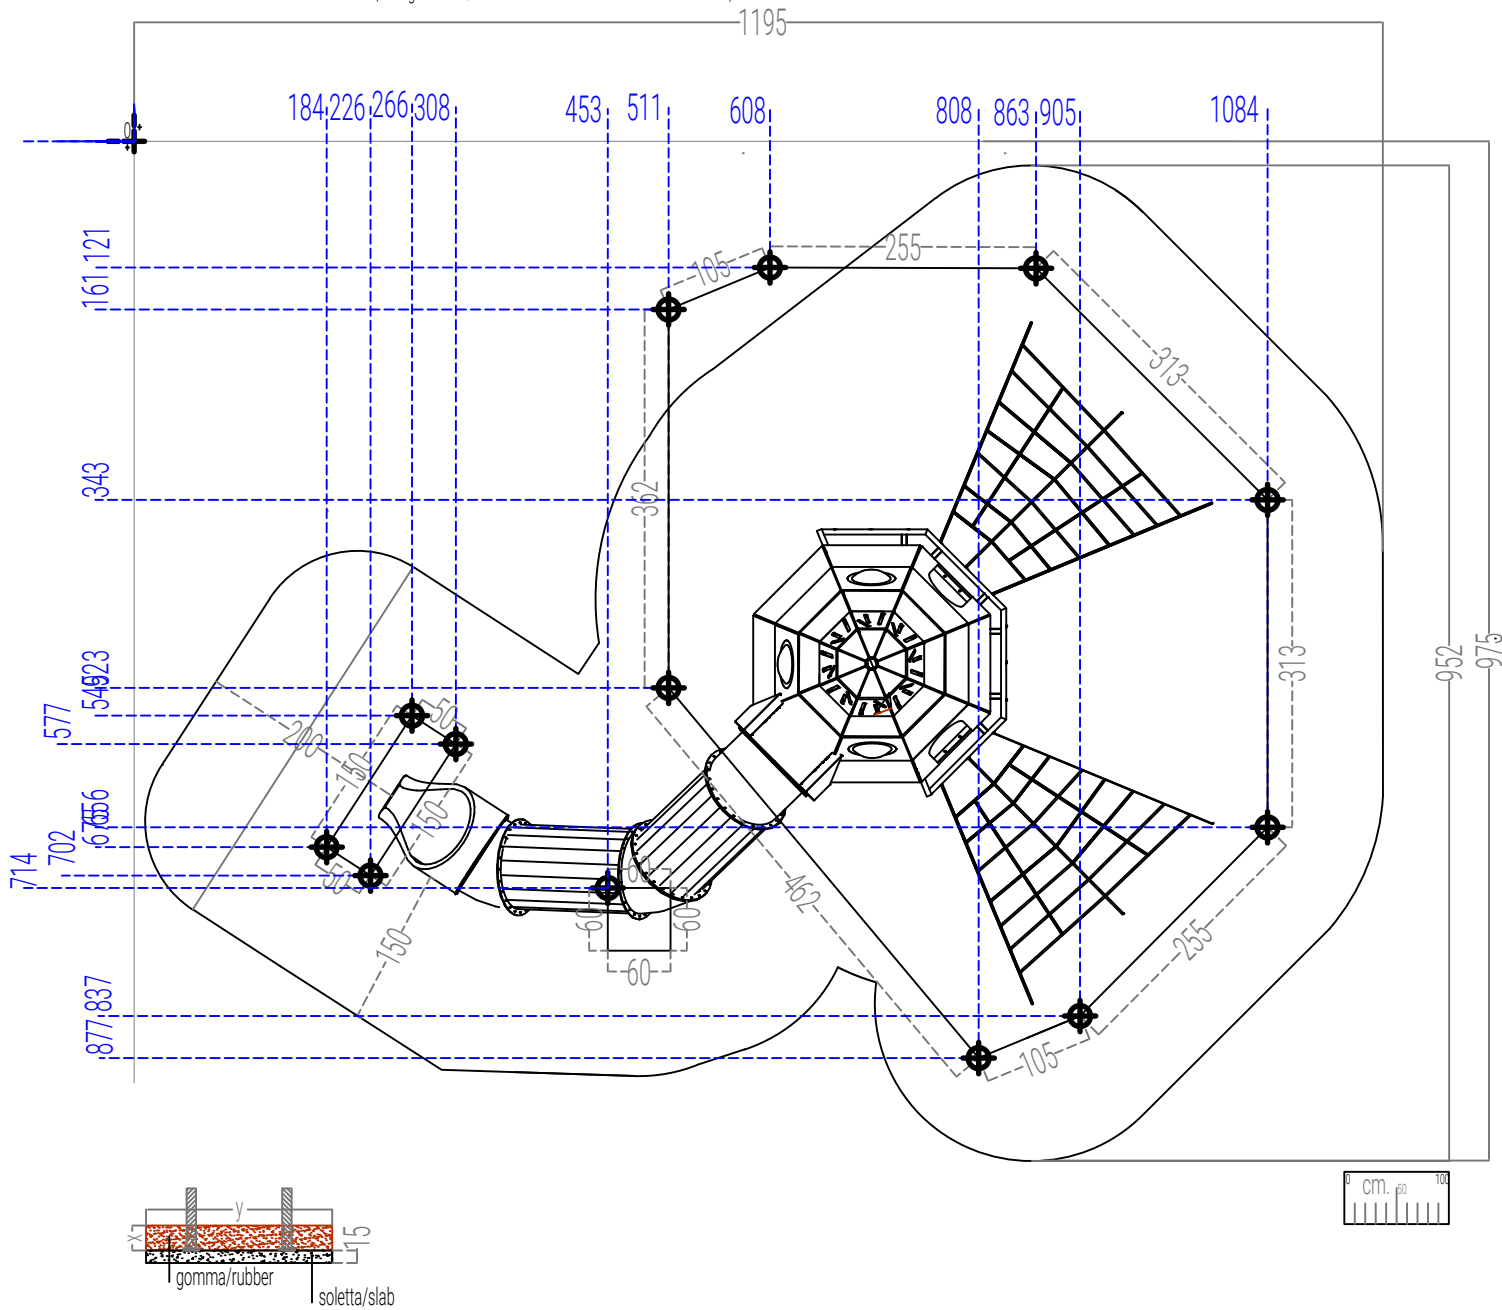

Soletta h.15 armata con due reti diam. 0,8 maglia 20x20/ Slab h.15 reinforced with two 20x20 mesh 0,8 diameter rets



Origine/Source

modifiche / amendments :					scala / scale :		misure espresse in / dimensions are established in :		denom. / name :	
nr°	data/date	pos	descrizione/description	autore author			cm.		Pianta Scavi / Excavation Plant	
01									nr. dis. / draft nr. :	
02									codice / code :	
03									luogo / place :	
04									data / date :	
									esecuzione/verifica/ approvazione :	
									created/checked/approved by :	