


PIANTA SCAVI/PLANT EXCAVATION.

⊕ è segnata la posizione del centro scavo, per le sezioni consultare le schede allegate/
location of the excavation center is marked, for sections see attached sheets.

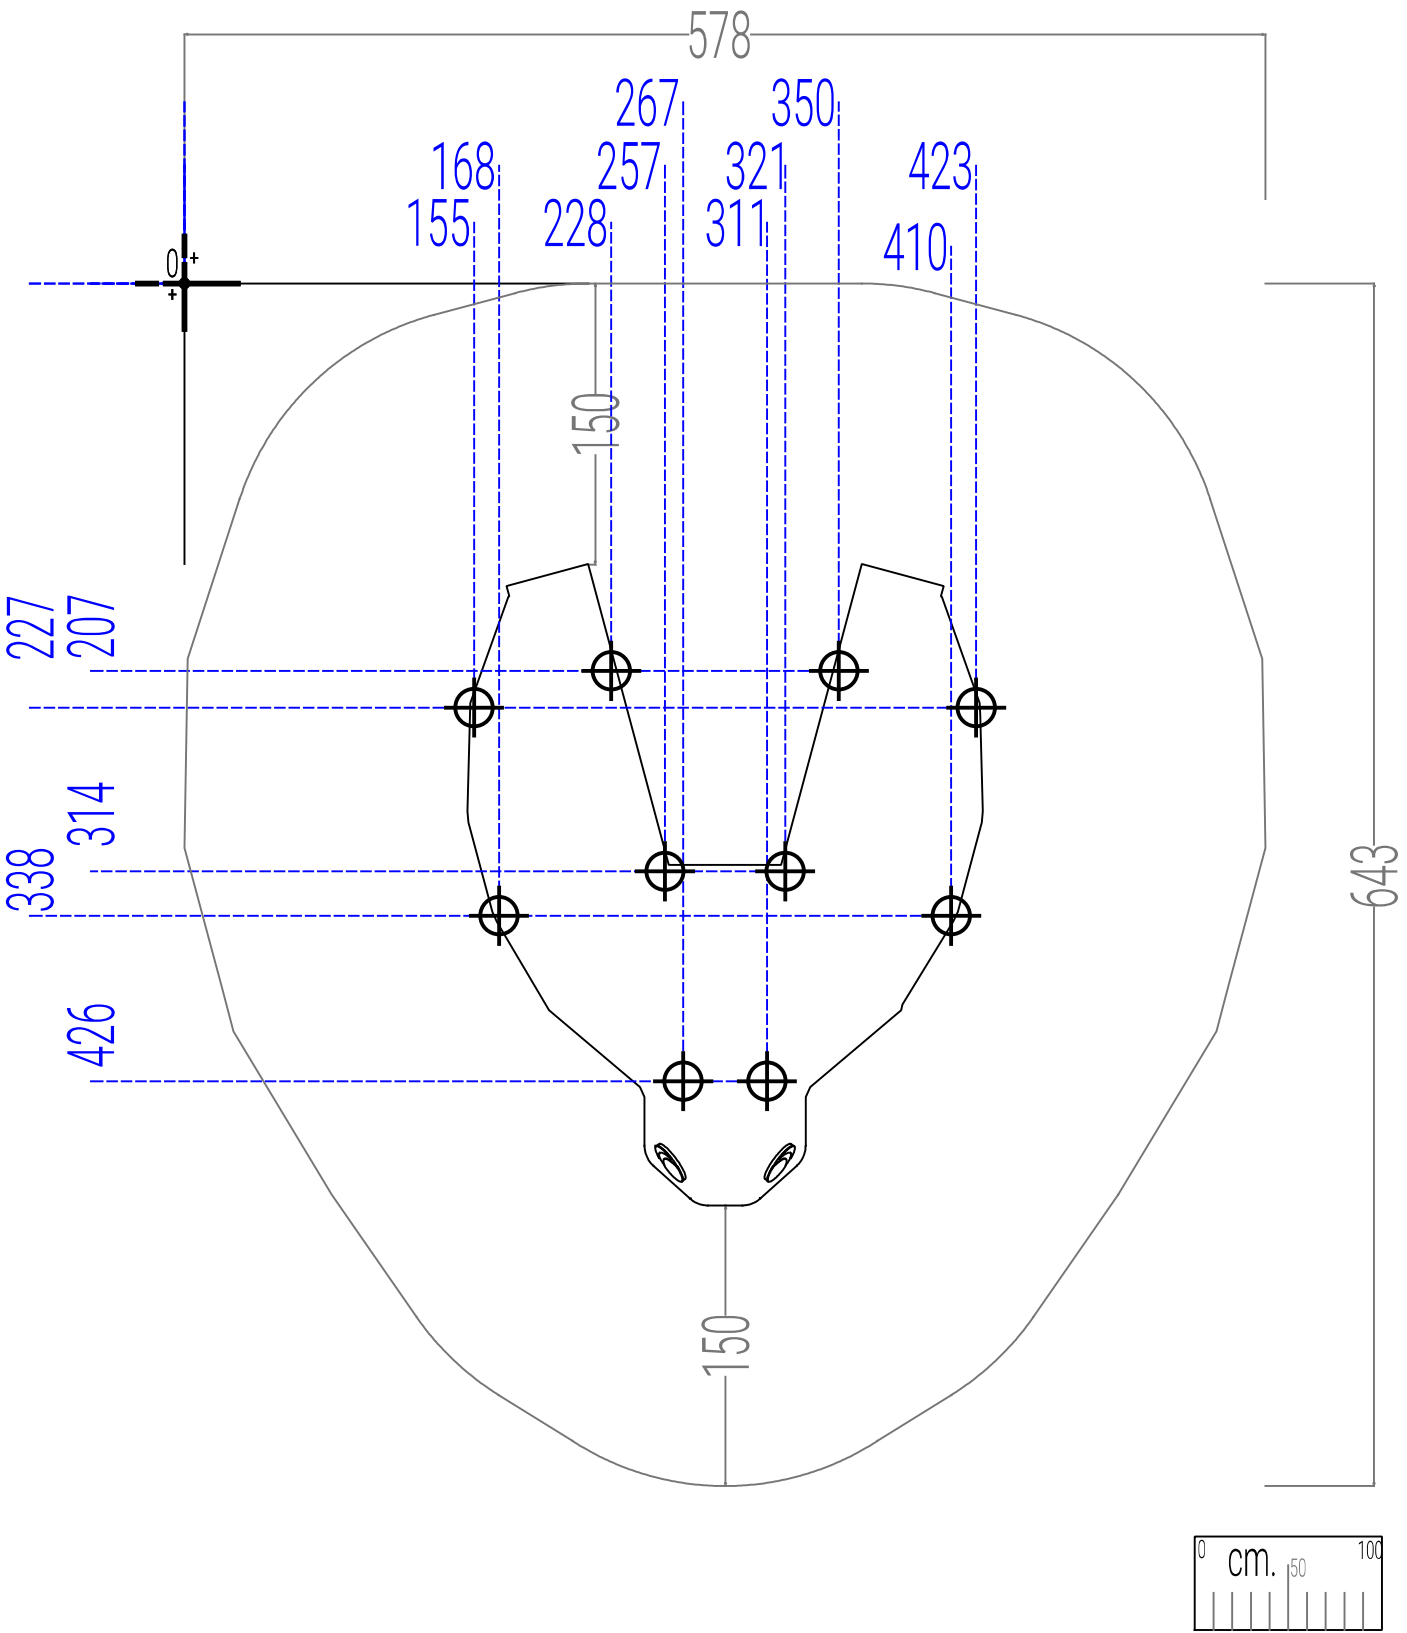

modifiche / amendments :				scala / scale :		-		misure espresse in / dimensions are established in :		cm.		HOLZHOF	
nr°	data/date	pos	descrizione/description	autore	author		Le colorazioni dei componenti raffigurati sono solo indicative e potranno variare a nostra discrezione. Il presente elaborato grafico è da ritenersi indicativo. La sua reale fattibilità deve essere preventivamente verificata in loco prima della conferma d'ordine. Nessuna responsabilità pertanto sarà da attribuirsi allo scrivente. The colours that are visible in the rendering are just illustrative and can be modified. The graphic design as well is illustrative, and customers are compelled to verify the equipment's real feasibility before finalizing the order. We do not accept claims for similar themes.		denom. / name :		Pianta Scavi / Excavation Plant		
01									nr. dis. / draft nr. :		-		
02									codice / code :		xfy72		
03									luogo / place :		Mezzolombardo (TN)		
04									data / date :		13/05/25		
esecuzione/verifica / approvazione :												created / checked / approved by :	