


PIANTA ANTITRAUMA SFUSO/LOOSE ANTI-TRAUMA PLANT

area libera da impedimenti minimo prato/terreno naturale/area free of impediments minimum meadow/natural terrain

antitrauma sfuso spessore min. 30 cm. mq. 51/bulk anti-trauma min. thickness 30 cm. sq. m. 51

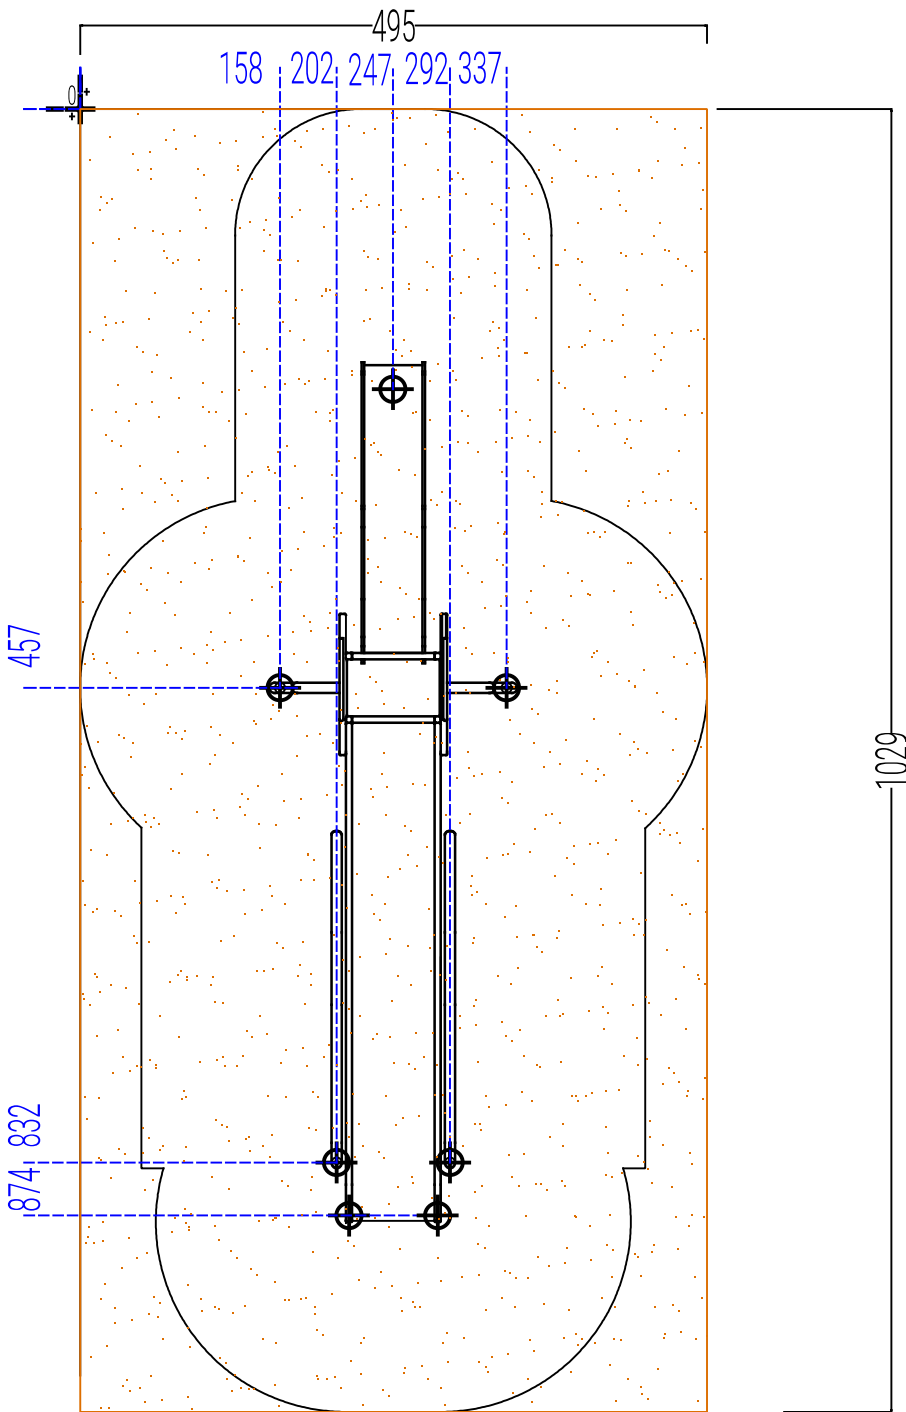

! IN CASO DI ANTITRAUMA COLATO!/ IN CASE OF CAST RUBBER ANTITRAUMA:

L'applicazione del materiale antitrauma colato deve garantire uno spessore uniforme su tutta la superficie di impatto/Application of the poured anti-trauma material should ensure uniform thickness over the entire impact surface.

! Per approfondimenti consultare la scheda sul posizionamento dei cordoli dettagliata in allegato/See the detailed curb placement sheet attached for more details.

Origine/Source

modifiche / amendments :					scala / scale :		misure espresse in / dimensions are established in :		denom. / name :	
nr°	data/date	pos	descrizione/description	autore			cm.		Pianta Antitrauma Sfuso / Loose Safety Matting Plant	
01									nr. dis. / draft nr. :	code / code :
02									-	xfy77
03									luogo / place :	data / date :
04									Mezzolombardo (TN)	21/05/2025
									esecuzione/verifica / approvazione : created / checked / approved by :	