



PIANTA SCAVI/PLANT EXCAVATION.

Soletta h.12 armata con due reti diam. 0,8 maglia 20x20/ Slab h.12 reinforced with two 20x20 mesh 0,8 diameter rets

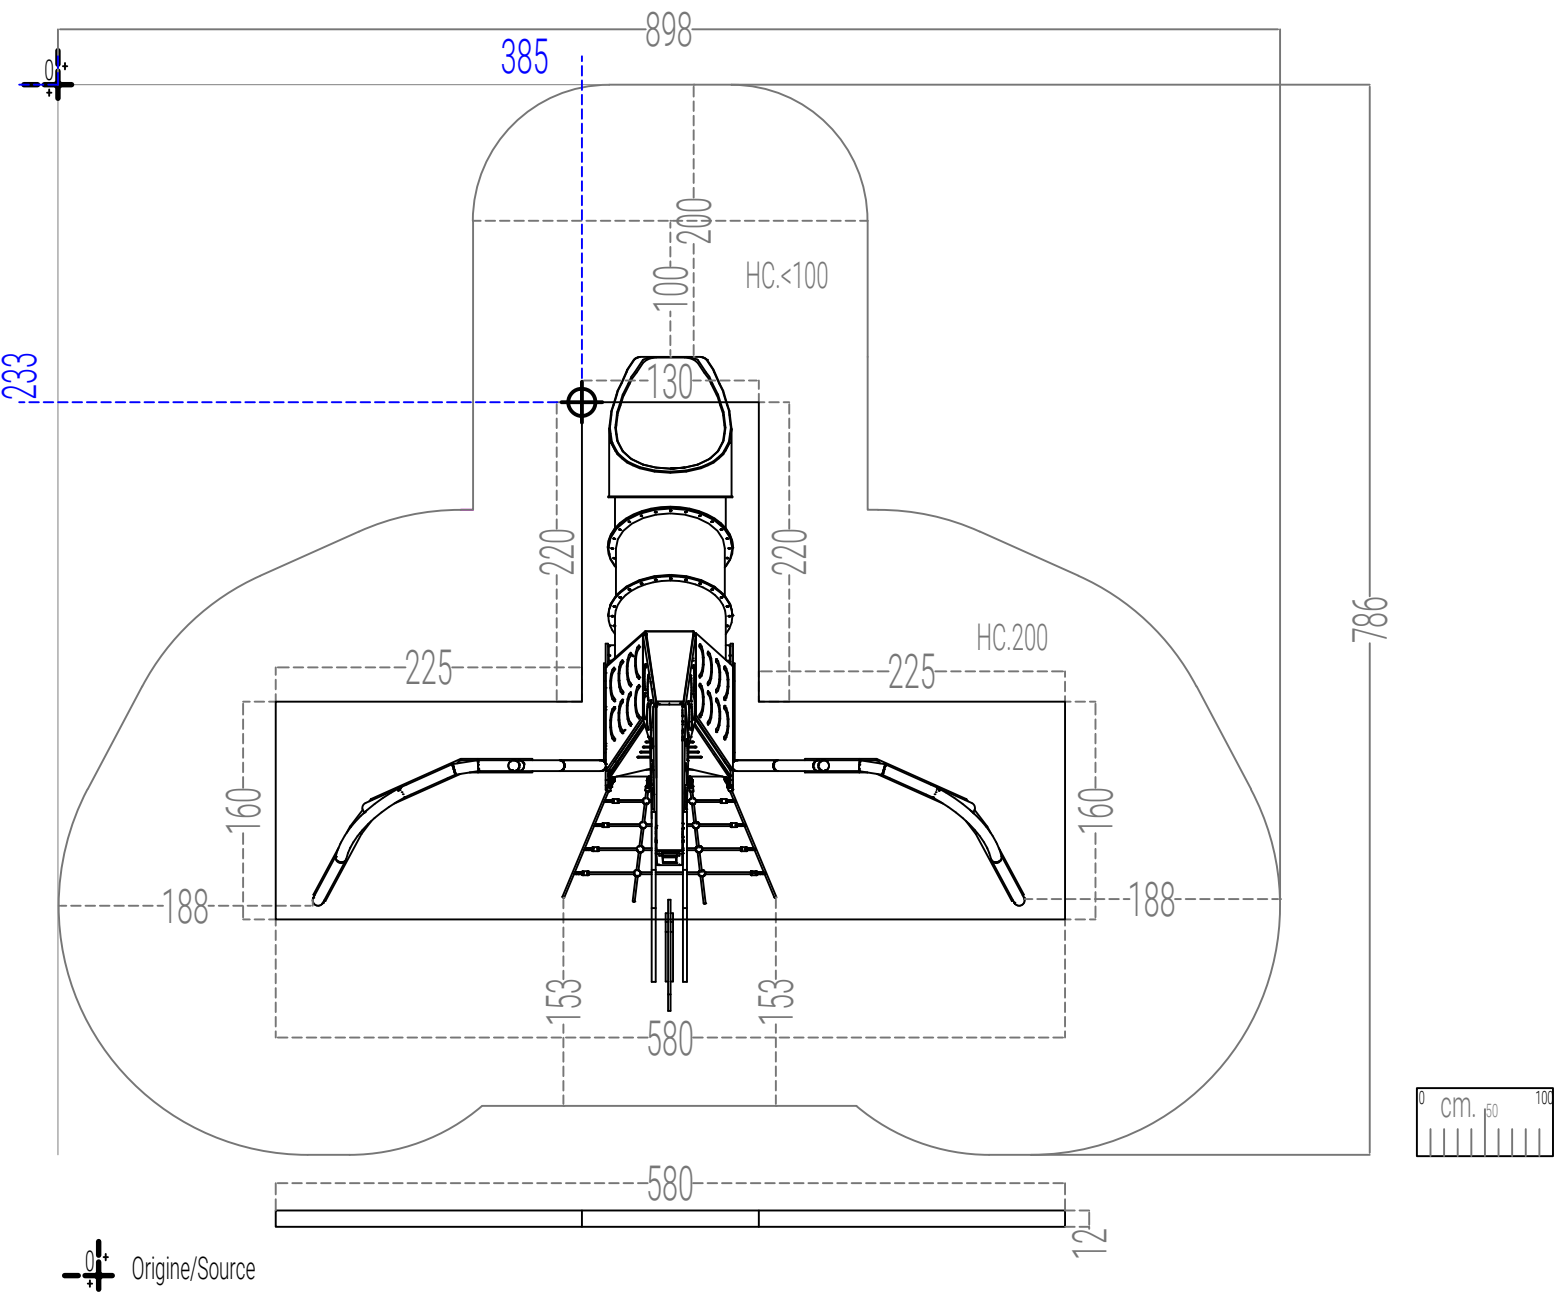

Origine/Source

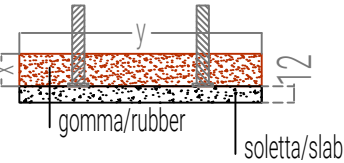

Soletta h.12 armata con due reti diam. 0,8 maglia 20x20/ Slab h.12 reinforced with two 20x20 mesh 0,8 diameter rets

| modifiche / amendments : |           |     |                         |        | scala / scale : |  | misure espresse in / dimensions are established in : |  | denom. / name :                     |  |
|--------------------------|-----------|-----|-------------------------|--------|-----------------|--|------------------------------------------------------|--|-------------------------------------|--|
| nr°                      | data/date | pos | descrizione/description | autore |                 |  | cm.                                                  |  | Pianta Scavi / Excavation Plant     |  |
| 01                       |           |     |                         |        |                 |  |                                                      |  | nr. dis. / draft nr. :              |  |
| 02                       |           |     |                         |        |                 |  |                                                      |  | codice / code :                     |  |
| 03                       |           |     |                         |        |                 |  |                                                      |  | luogo / place :                     |  |
| 04                       |           |     |                         |        |                 |  |                                                      |  | data / date :                       |  |
|                          |           |     |                         |        |                 |  |                                                      |  | esecuzione/verifica/ approvazione : |  |
|                          |           |     |                         |        |                 |  |                                                      |  | created/checked/approved by :       |  |