


PIANTA SCAVI/PLANT EXCAVATION.

⊕ è segnata la posizione del centro scavo, per le sezioni consultare le schede allegate/
location of the excavation center is marked, for sections see attached sheets.

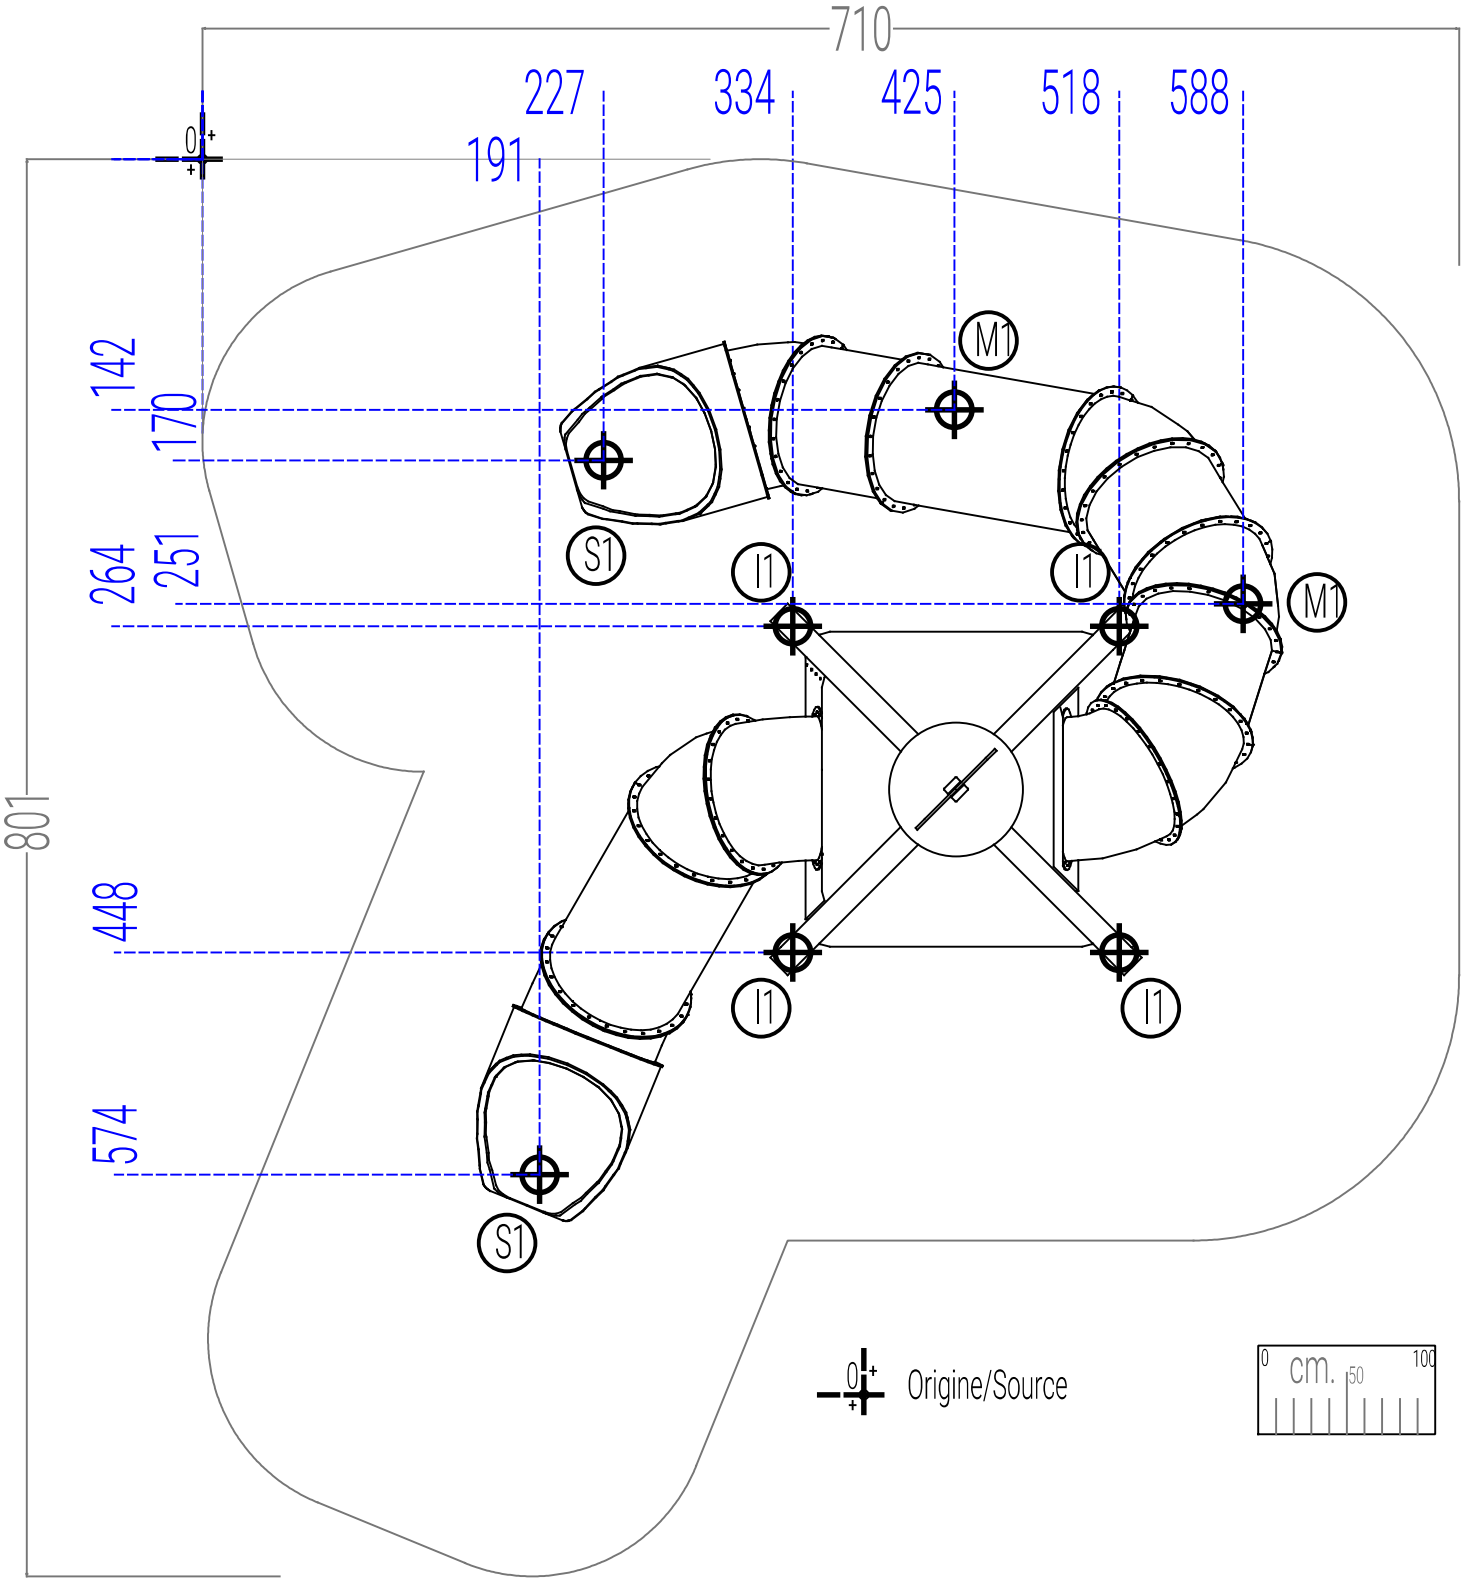

modifiche / amendments :				scala / scale :	-	misure espresse in / dimensions are established in :		cm.	HOLZHOF		
nr°	data/date	pos	descrizione/description	autore/author	Le colorazioni dei componenti raffigurati sono solo indicative e potranno variare a noi discrezione. Il presente elaborato grafico è da ritenersi indicativo. La sua reale fattibilità deve essere preventivamente verificata in loco prima della conferma d'ordine. Nessuna responsabilità pertanto sarà da attribuirsi allo scrivente. The colours that are visible in the rendering are just illustrative and can be modified. The graphic design as well as illustrative and customers are compelled to verify the equipment's real feasibility before finalizing the order. We do not accept claims for similar themes.					denom. / name :	
01	22-11-24		modifica dimensionale	Miriam Ilou						Pianta Scavi / Excavation Plant	
02										nr. dis. / draft nr. :	codice / code :
03										luogo / place :	Mezzolombardo (TN)
04										data / date :	22/08/2024
					esecuzione/verifica / approvazione : created / checked / approved by :					Miriam Ilou	