



profondità scavi / depth of excavation 60 cm.
profondità scavi / depth of excavation 50 cm.
staffa anti trauma sfuso / bracket for loose safety matting

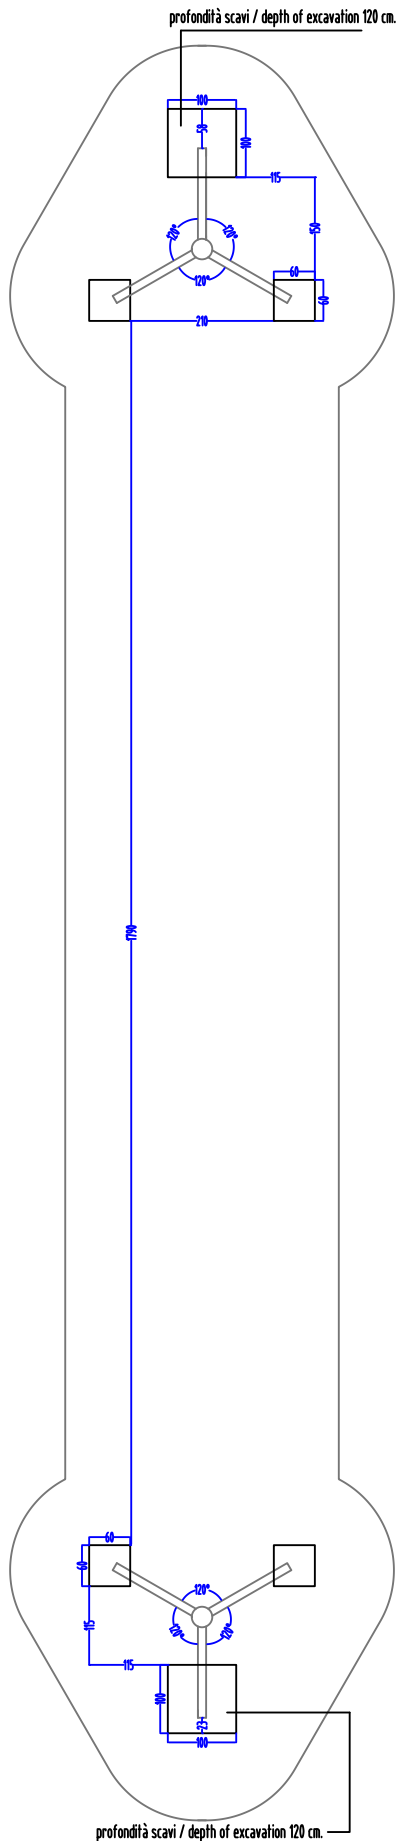

area sicurezza/security area 105.8 m²
area libera da impedimenti (scivoli tipo 1 prato o terreno naturale richiesto)
free of obstacles area (for slides type 1 grass or natural soil is required)

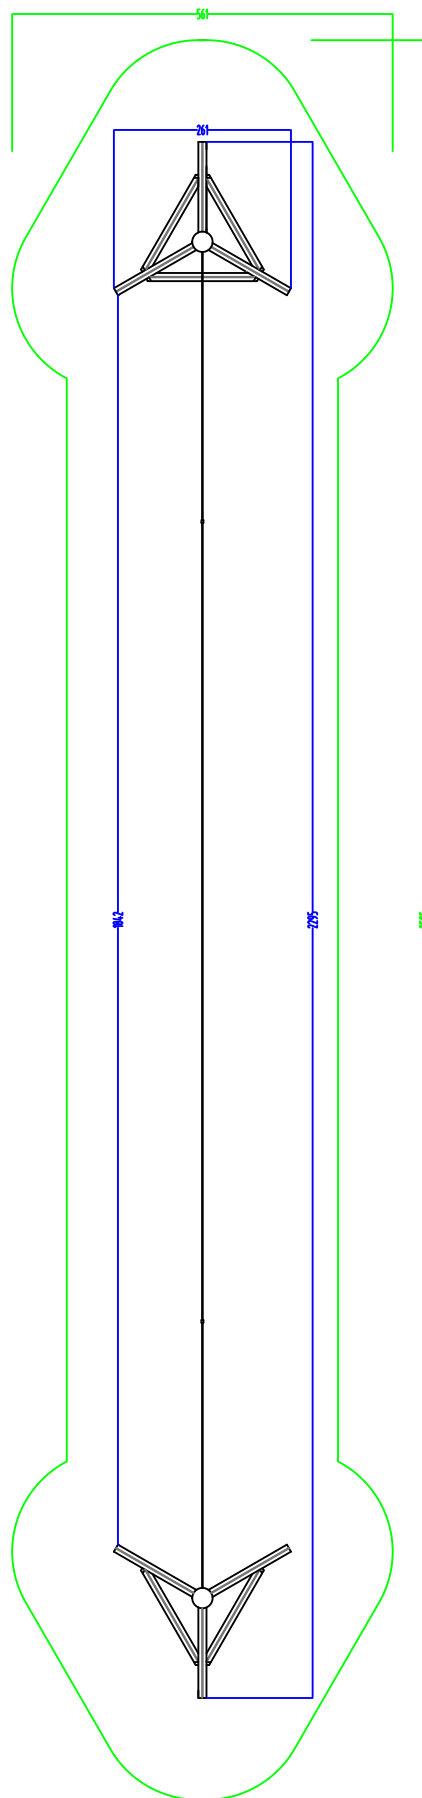

modifiche / amendments :				scala / scale : -		misure espresse in / dimensions are established in : CM.		HOLZHOFF				
nr°	data/date	pos	descrizione/description	firma sign	Inferenza generali applicate / general inferences : • sezione/diametro legname impregnato ± 0.5 (cm) • lunghezza legname impregnato ± 1% (lung. totale) • lavorazioni legname impregnato ± 0.2 (cm) • componenti in metallo: 1 (mm) • componenti in materiali plastici: 1.5 (mm)		In colorazioni dei componenti e/figurati non sono indicazioni e potranno variare a noi/ discrezione. Il presente elaborato grafico è da ritenersi indicativo. La sua reale fattibilità deve essere preventivamente verificata in loco prima della conferma d'ordine. Nessuna responsabilità potrà sortire da attività alla scrivente. The colours that are visible in the rendering are just illustrative and can be modified. The graphic design as well is illustrative, and customers are compelled to verify the equipment's real feasibility before finalizing the order. We do not accept claims for similar flows.		denom. / name :	pianta sicurezza / security plant pianta scavi / excavation plant		
01									nr. dis. / draft nr. :	4810	codice / code :	xit101
02									luogo / place :	Mezzolombardo		
03									esecuzione/verifica/ approvazione : created/checked/approved by :			
03												