
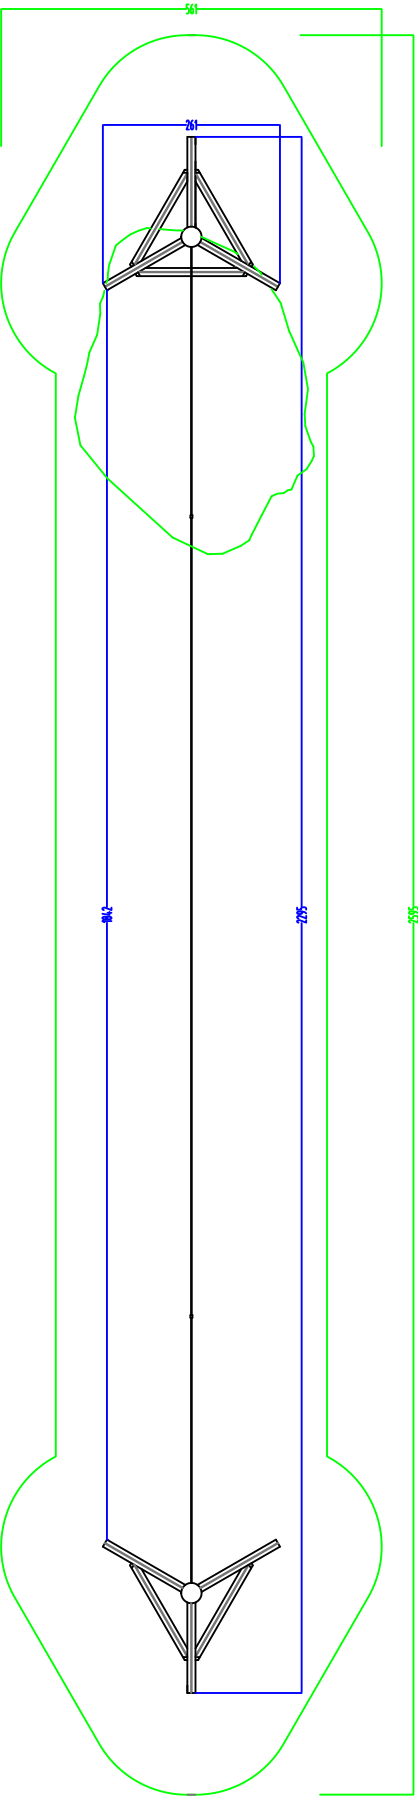


area sicurezza/security area 105.8 m²
area libera da impedimenti (scivoli tipo 1 prato o terreno naturale richiesto)
free of obstacles area (for slides type 1 grass or natural soil is required)

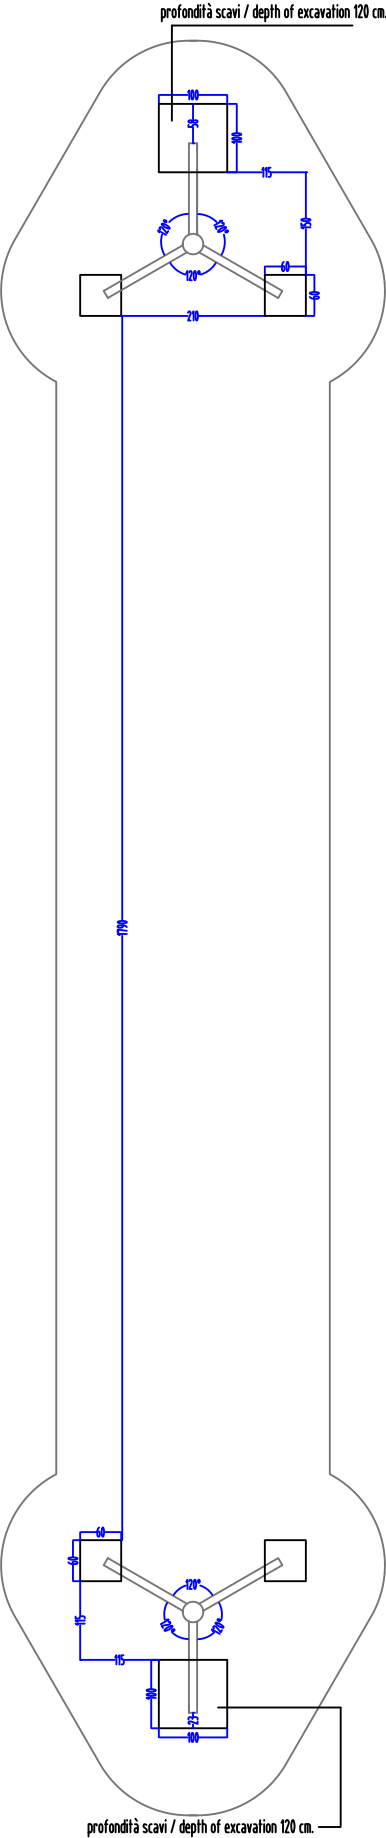

modifiche / amendments :					scala / scale : -		misure espresse in / dimensions are established in : CM.			HOLZHOF			
nr°	data/date	pos	descrizione/description	firma sign	Inferenze generali applicate / general inferences: • sezione/diametro legname impregnato±0,5 (cm) • lunghezza legname impregnato±1% (lunghezza totale) • lavorazione legname impregnato±0,2 (cm) • componenti in metallo±1 (mm) • componenti in materiale plastico±1,5 (mm)			Le colorazioni dei componenti raffigurati sono solo indicative e possono variare a noi / discretions. Il presente elaborato grafico è da ritenersi indicativo. La sua reale fattibilità deve essere preventivamente verificata in base prima della conferma d'ordine. Nessuno responsabilità per colori non definiti dagli simboli. The colors that are visible in the rendering are just illustrative and can be modified. The graphic design as well is illustrative, and customers are compelled to verify the equipment's real feasibility before finalizing the order. We do not accept claims for similar tones.			denom. / name : pianta sicurezza / security plant pianta scavi / excavation plant		
01								nr. dis. / draft nr. : 4810			codice / code : xit102		
02								luogo / place : Mezzolombardo			data / date : 22/01/19		
03								esecuzione/verifica/ approvazione : created/checked/approved by :					
03													