



profondità scavi / depth of excavation 60 cm.

profondità scavi / depth of excavation 50 cm.

staffa antitrauma sfuso / bracket for loose safety matting

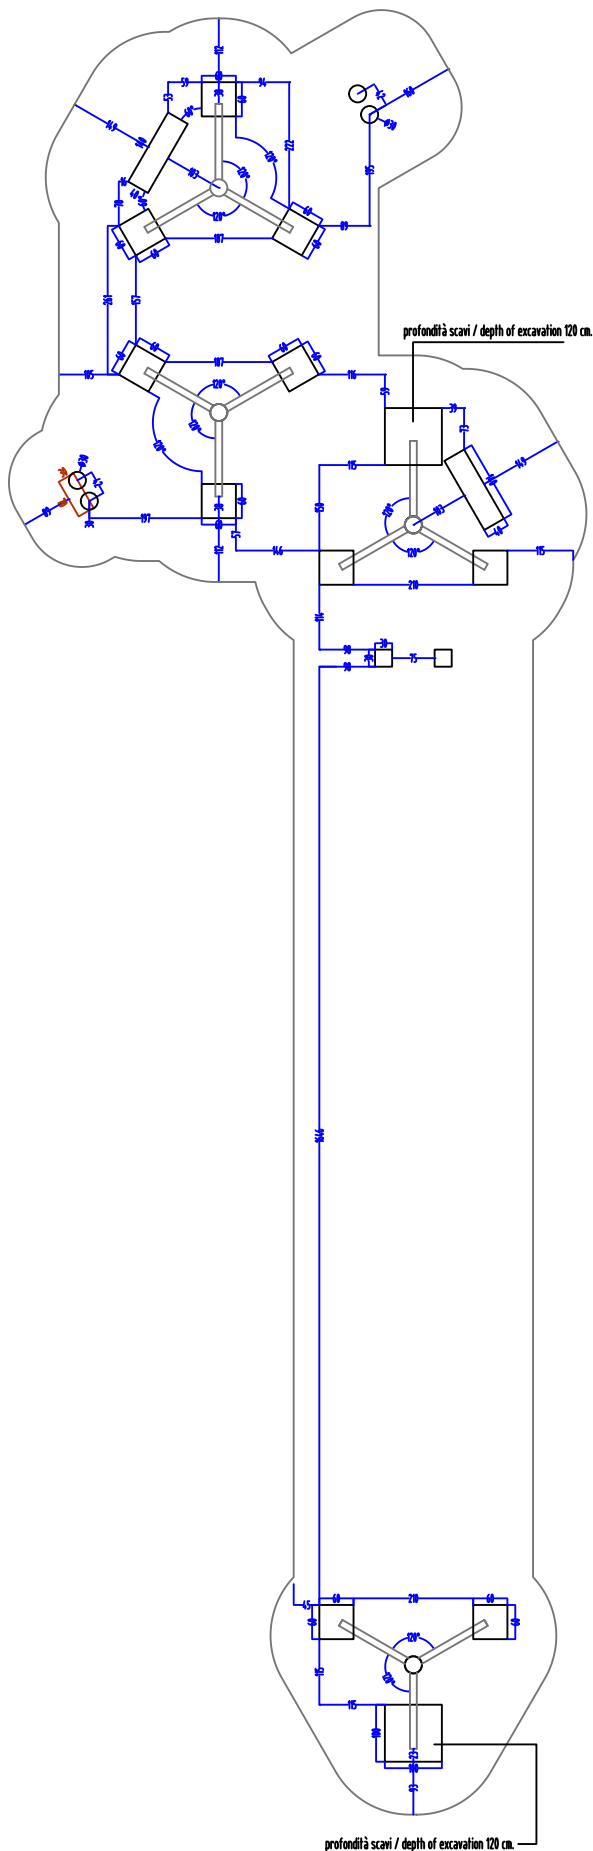

area sicurezza/security area 160.32 m<sup>2</sup>  
UNI EN 1177 - a norma richiesta mq.90.66 antitrauma sp. mm.45.  
UNI EN 1177 - this norm request 90.66 square meters of safety matting, thickness 45 mm.  
area libera da impedimenti (scivoli tipo 1 prato o terreno naturale richiesti)  
free of obstacles area (for slides type 1 grass or natural soil is required)

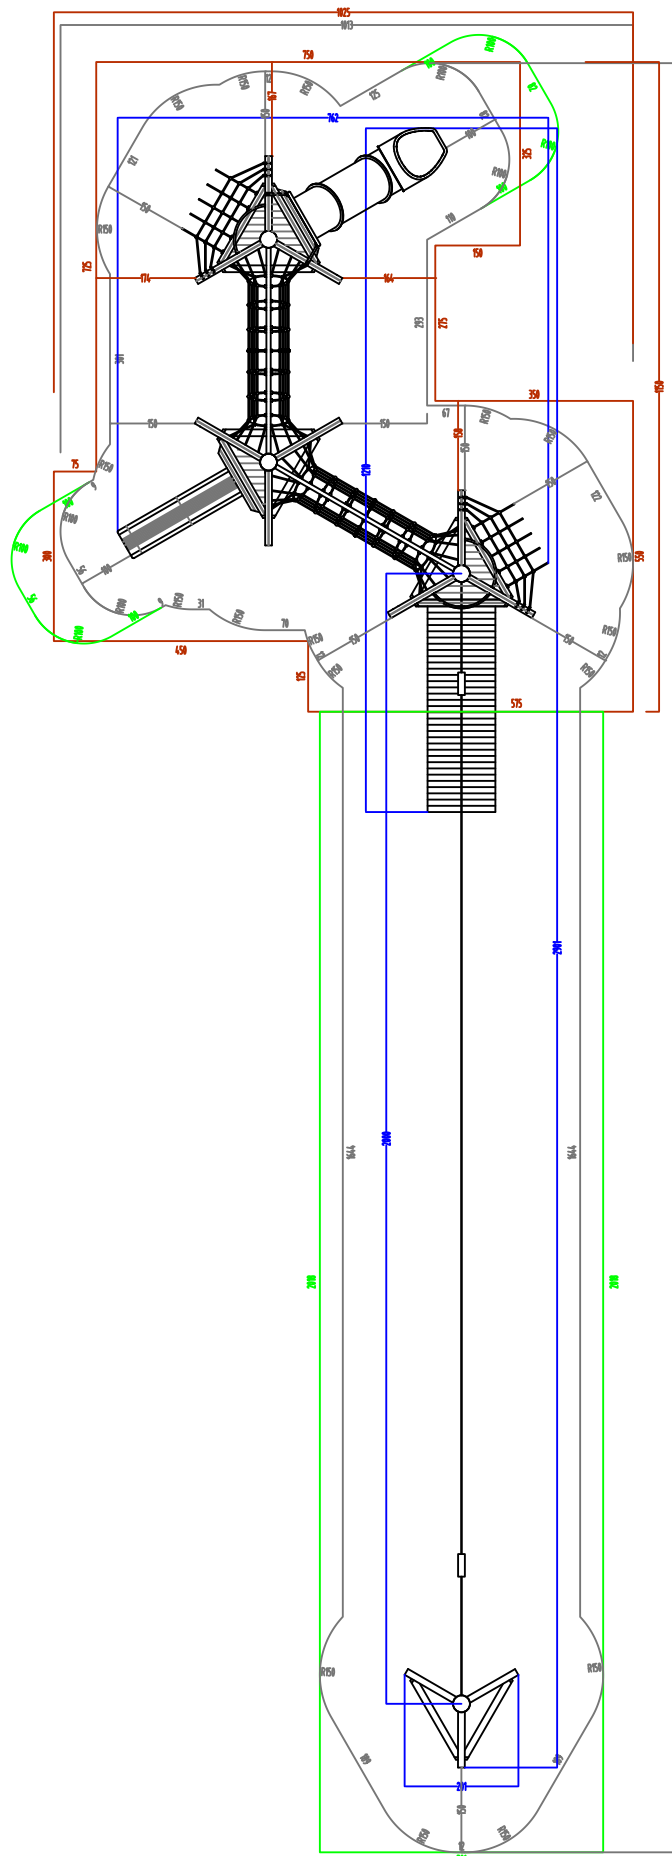

|                          |           |     |                         |                   |  |   |  |  |  |                                                                                         |  |  |  |                                                                      |  |  |  |
|--------------------------|-----------|-----|-------------------------|-------------------|--|---|--|--|--|-----------------------------------------------------------------------------------------|--|--|--|----------------------------------------------------------------------|--|--|--|
| modifiche / amendments : |           |     |                         | scala / scale : - |  | misure espresse in / dimensions are established in : CM.   |  |  |  | <div>HOLZHOF</div>                                                                      |  |  |  |                                                                      |  |  |  |
| nr°                      | data/date | pos | descrizione/description | firma sign        |  | <div><div>Informazioni generali applicate / general informations :</div><ul style="list-style-type: none"><li>• sezione/dimensione legname impregnato: 0.5 (cm)</li><li>• lunghezza legname impregnato: 1% (lung. totale)</li><li>• lavorazioni legname impregnato: 0.2 (cm)</li><li>• componenti in metallo: 1 (mm)</li><li>• componenti in materiali plastici: 1.5 (mm)</li></ul></div> <div><div>Le colorazioni dei componenti raffigurati sono solo indicative e potranno variare a noi/ discrezione. Il presente elaborato grafico è da ritenersi indicativo. La sua reale fattibilità deve essere preventivamente verificata in loco prima della conferma d'ordine. (Nessuna responsabilità pertanto sarà da attribuirsi alla scrivente. The colours that are visible in the rendering are just illustrative and can be modified. The graphic design as well is illustrative, and customers are compelled to verify the equipment's real feasibility before finalising the order. We do not accept claims for similar things.</div></div> |  |  |  | denom. / name :<br>pianta sicurezza / security plant<br>pianta scavi / excavation plant |  |  |  |                                                                      |  |  |  |
| 01                       |           |     |                         |                   |  |   |  |  |  | nr. dis. / draft nr. : 4024                                                             |  |  |  | codice / code : xit301                                               |  |  |  |
| 02                       |           |     |                         |                   |  |   |  |  |  | luogo / place : Mezzolombardo                                                           |  |  |  | data / date : 17/01/19                                               |  |  |  |
| 03                       |           |     |                         |                   |  |   |  |  |  |                                                                                         |  |  |  |                                                                      |  |  |  |
| 03                       |           |     |                         |                   |  |   |  |  |  |                                                                                         |  |  |  |                                                                      |  |  |  |
|                          |           |     |                         |                   |  |   |  |  |  |                                                                                         |  |  |  | esecuzione/verifica/ approvazione :<br>created/checked/approved by : |  |  |  |