


PIANTA SICUREZZA - AREA DI IMPATTO/SAFETY PLAN - IMPACT AREA
area libera per la struttura : 912x883/free area for structure : 970x528
area di impatto: 38.84 mq/impact area: 38.84 s.q.m
le aree di impatto delle diverse strutture non devono compenetrare tra loro/the impact areas of the different facilities
should not interpenetrate with each other

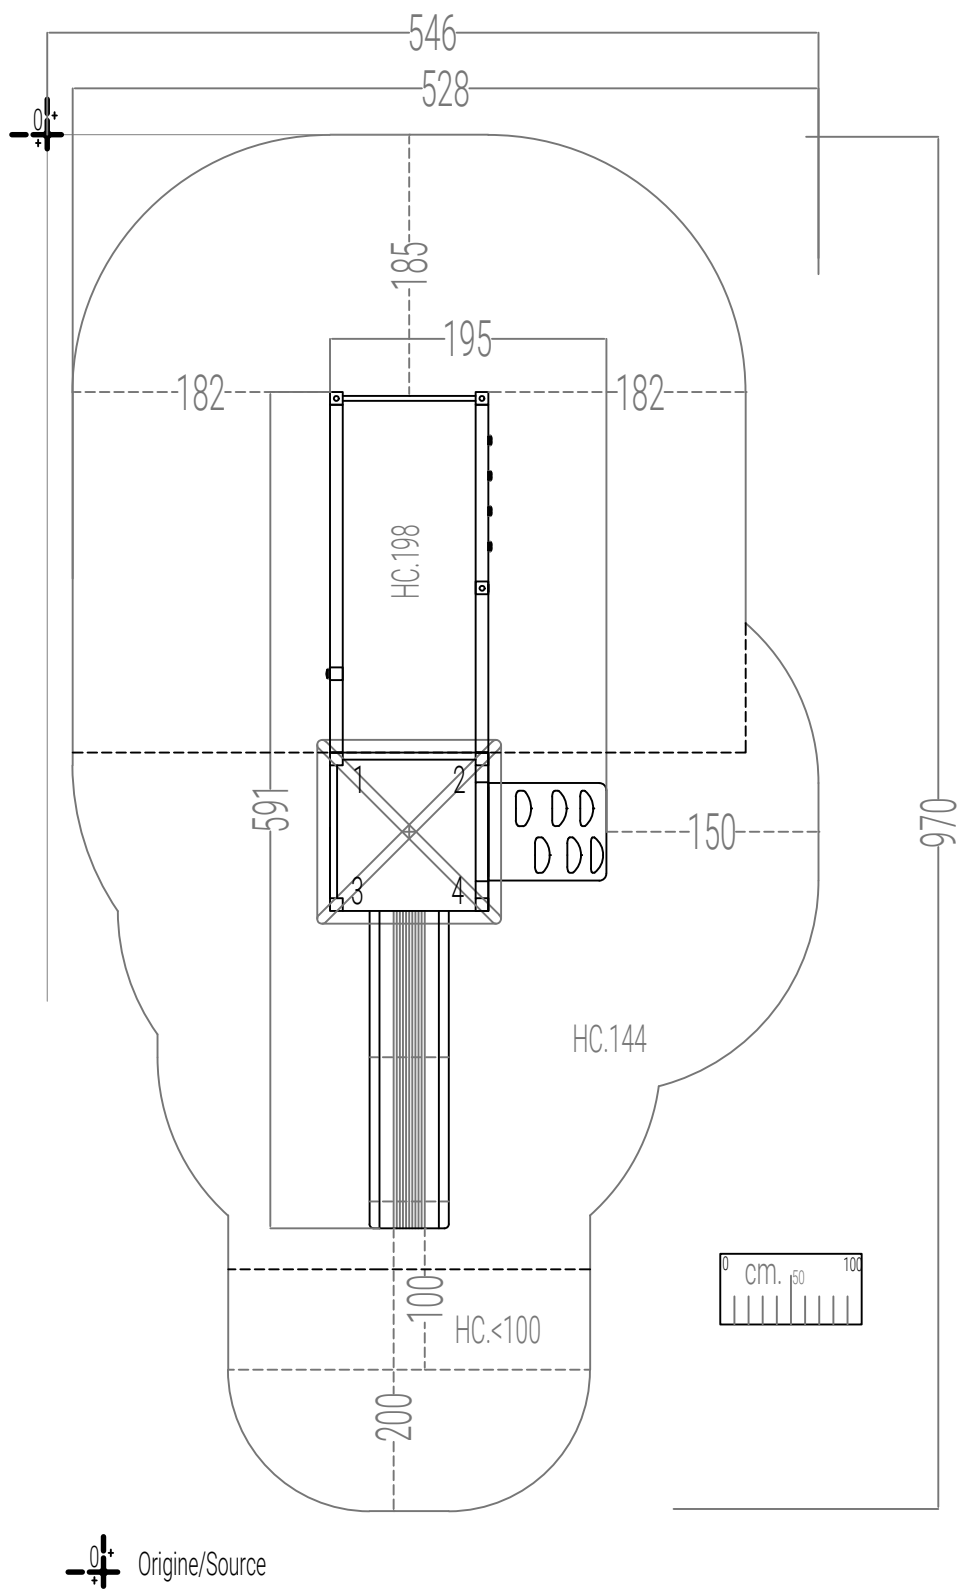

modifiche / amendments :				scala / scale :		-		misure espresse in / dimensions are established in :		cm.			
nr°	data/date	pos	descrizione/description	autore author	Tolleranze generali applicate / general tolerances:							denom. / name :	
01					● sezione/diametro legname impregnato 0.5 (cm) ± ● lunghezza legname impregnato 1% (lungh. totale) ± ● lavorazioni legname impregnato 0.2 (cm) ± ● componenti in metallo 1 (mm) ± ● componenti in materiali plastici 1.5 (mm) ±							Pianta Area di Impatto, Sicurezza / Impact area, Security Plant	
02												nr. dis. / draft nr. : - codice / code : xm100p	
03					● section/diameter of treated wood 0.5 (cm) ± ● length of treated wood 1% (on the total length ± ● processing on treated wood 0.2 (cm) ± ● metal elements 1 (mm) ± ● plastic elements 1.5 (mm) ±							luogo / place : Mezzolombardo (TN) data / date : 22/08/2024	
04												esecuzione/verifica/ approvazione : created/checked/approved by : Miriam Ilou	