


PIANTA SCAVI/PLANT EXCAVATION.

⊕ è segnata la posizione del centro scavo, per le sezioni consultare le schede allegate/
location of the excavation center is marked, for sections see attached sheets.

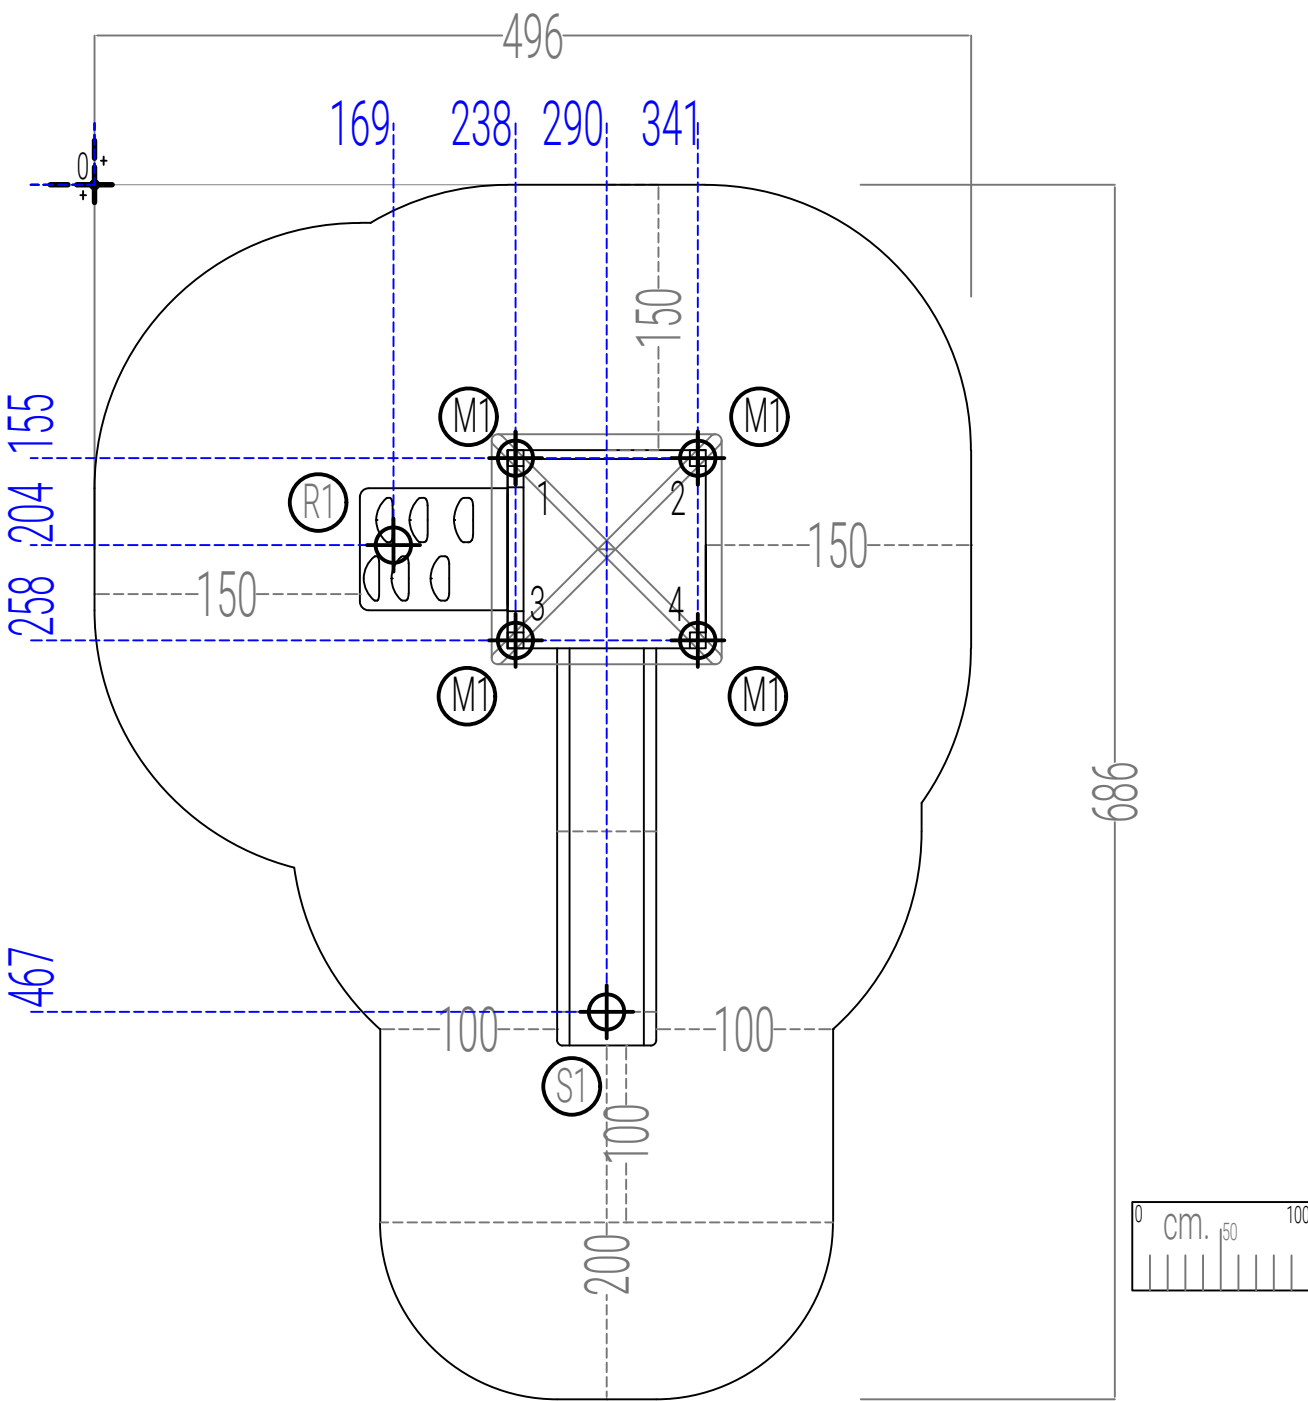

⊕ Origine/Source

modifiche / amendments :				scala / scale :	-	misure espresse in / dimensions are established in : cm.		denom. / name :	
nr°	data/date	pos	descrizione/description	autore author		le colorazioni dei componenti raffigurati sono solo indicative e potranno variare a ns/ discrezione. Il presente elaborato grafico è da ritenersi indicativo. La sua reale fattibilità deve essere preventivamente verificata in loco prima della conferma d'ordine. Nessuna responsabilità pertanto sarà da attribuirsi alla scrivente. The colours that are visible in the rendering are just illustrative and can be modified. The graphic design as well is illustrative, and customers are compelled to verify the equipment's real feasibility before finalizing the order. We do not accept claims for similar themes.		Pianta Scavi / Excavation Plant	
01						nr. dis. / draft nr. :		codice / code :	xm100r
02						luogo / place :		data / date :	22/08/2024
03						Mezzolombardo (TN)		esecuzione/verifica/ approvazione : created/checked/approved by :	
04								Miriam Ilou	