


PIANTA SCAVI/PLANT EXCAVATION.

è segnata la posizione del centro scavo, per le sezioni consultare le schede allegate/
location of the excavation center is marked, for sections see attached sheets.

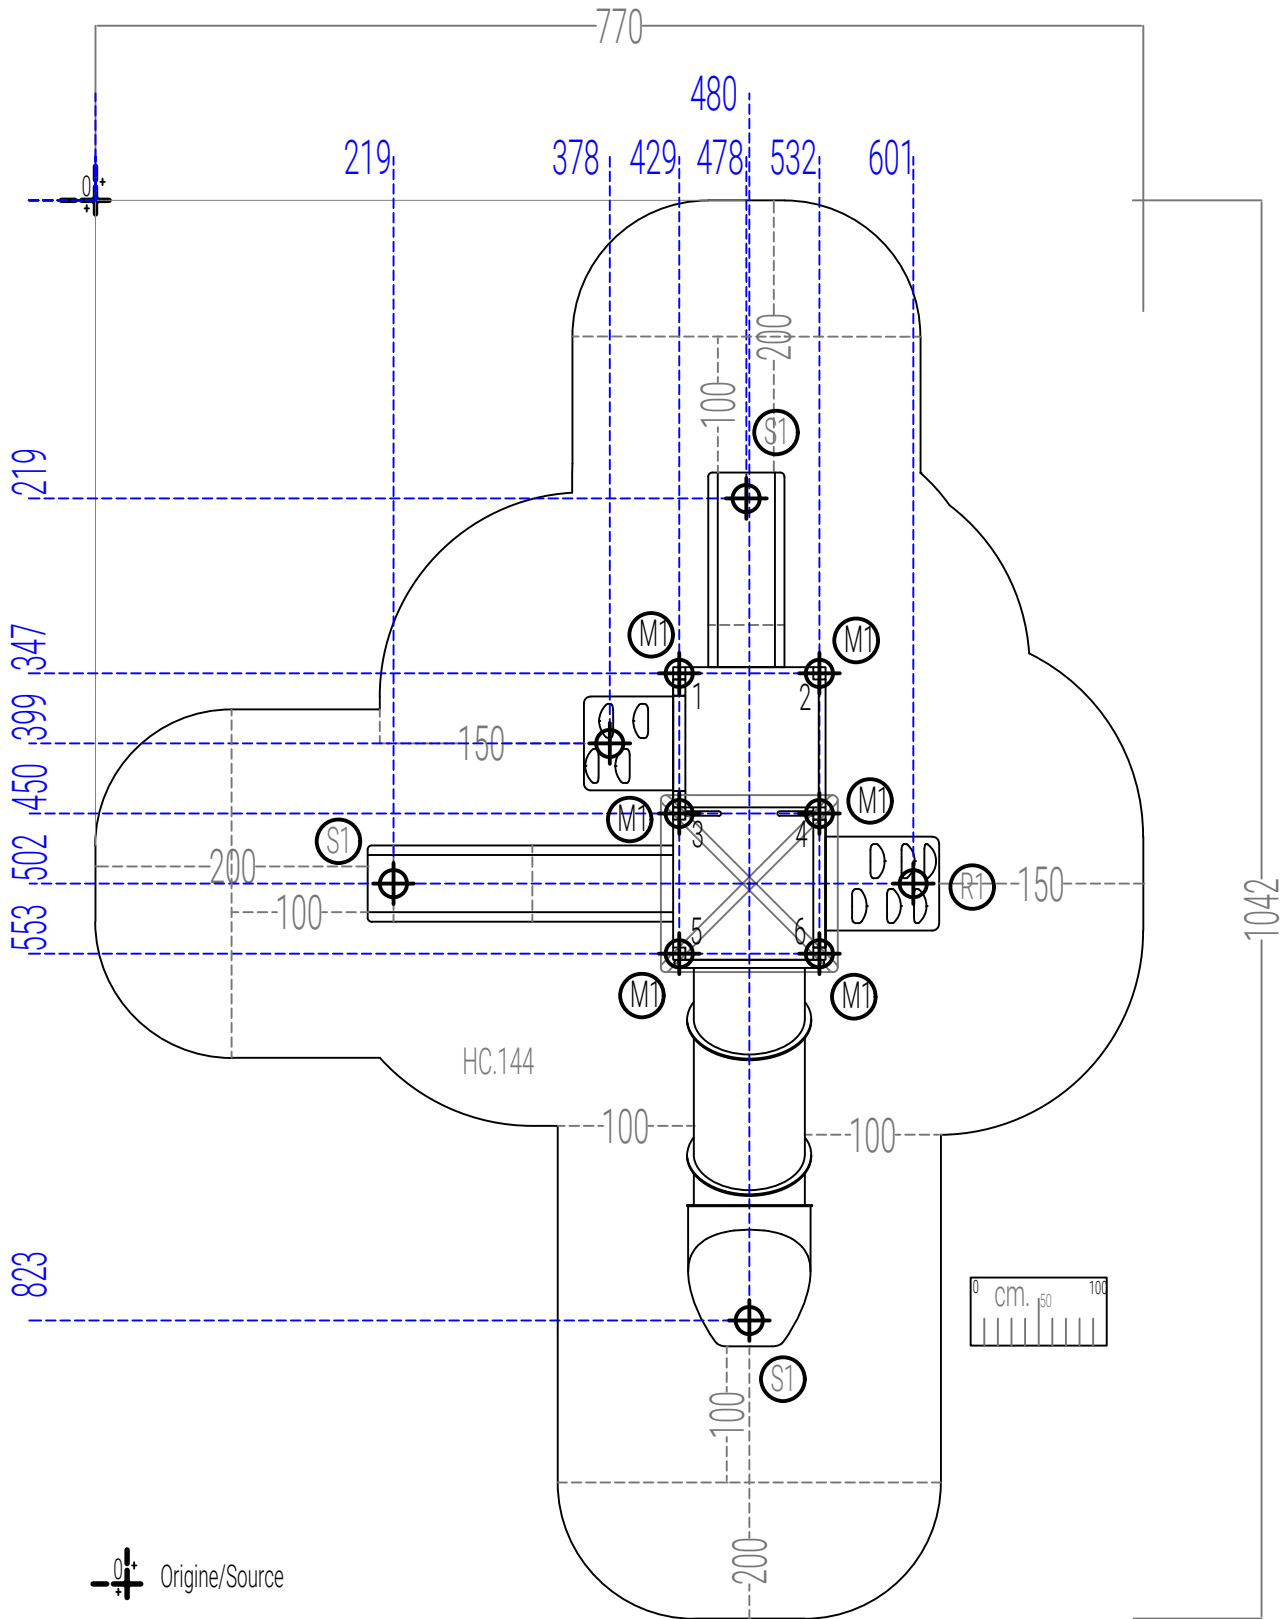

Origine/Source

modifiche / amendments :					scala / scale :		misure espresse in / dimensions are established in :		denom. / name :	
nr°	data/date	pos	descrizione/description	autore author			cm.		Pianta Scavi / Excavation Plant	
01									xm202	
02									23/08/2024	
03									Miriam Ilou	
04										

Le colorazioni dei componenti raffigurati sono solo indicative e potranno variare a noi discrezione. Il presente elaborato grafico è da ritenersi indicativo. La sua reale fattibilità deve essere preventivamente verificata in loco prima della conferma d'ordine. Nessuna responsabilità pertanto sarà da attribuirsi alla scrivente.

The colours that are visible in the rendering are just illustrative, and customers are compelled to verify the equipment's real feasibility before finalizing the order. We do not accept claims for similar themes.

Le tolleranze generali applicate / general tolerances:

• sezione/diametro legname impregnato: 0.5 (cm) ±

• lunghezza legname impregnato: 1% (on the total length) ±

• lavorazione legname impregnato: 0.2 (cm) ±

• componenti in metallo: 1 (mm) ±

• componenti in materiali plastici: 1.5 (mm) ±

• section/diameter of treated wood: 0.5 (cm) ±

• length of treated wood: 1% (on the total length) ±

• processing on treated wood: 0.2 (cm) ±

• metal elements: 1 (mm) ±

• plastic elements: 1.5 (mm) ±