


PIANTA SICUREZZA - AREA DI IMPATTO/SAFETY PLAN - IMPACT AREA
area libera per la struttura : 912x883/free area for structure : 1042x770
area di impatto: 43.24 mq/impact area: 43.24 s.q.m
le aree di impatto delle diverse strutture non devono compenetrare tra loro/the impact areas of the different facilities
should not interpenetrate with each other

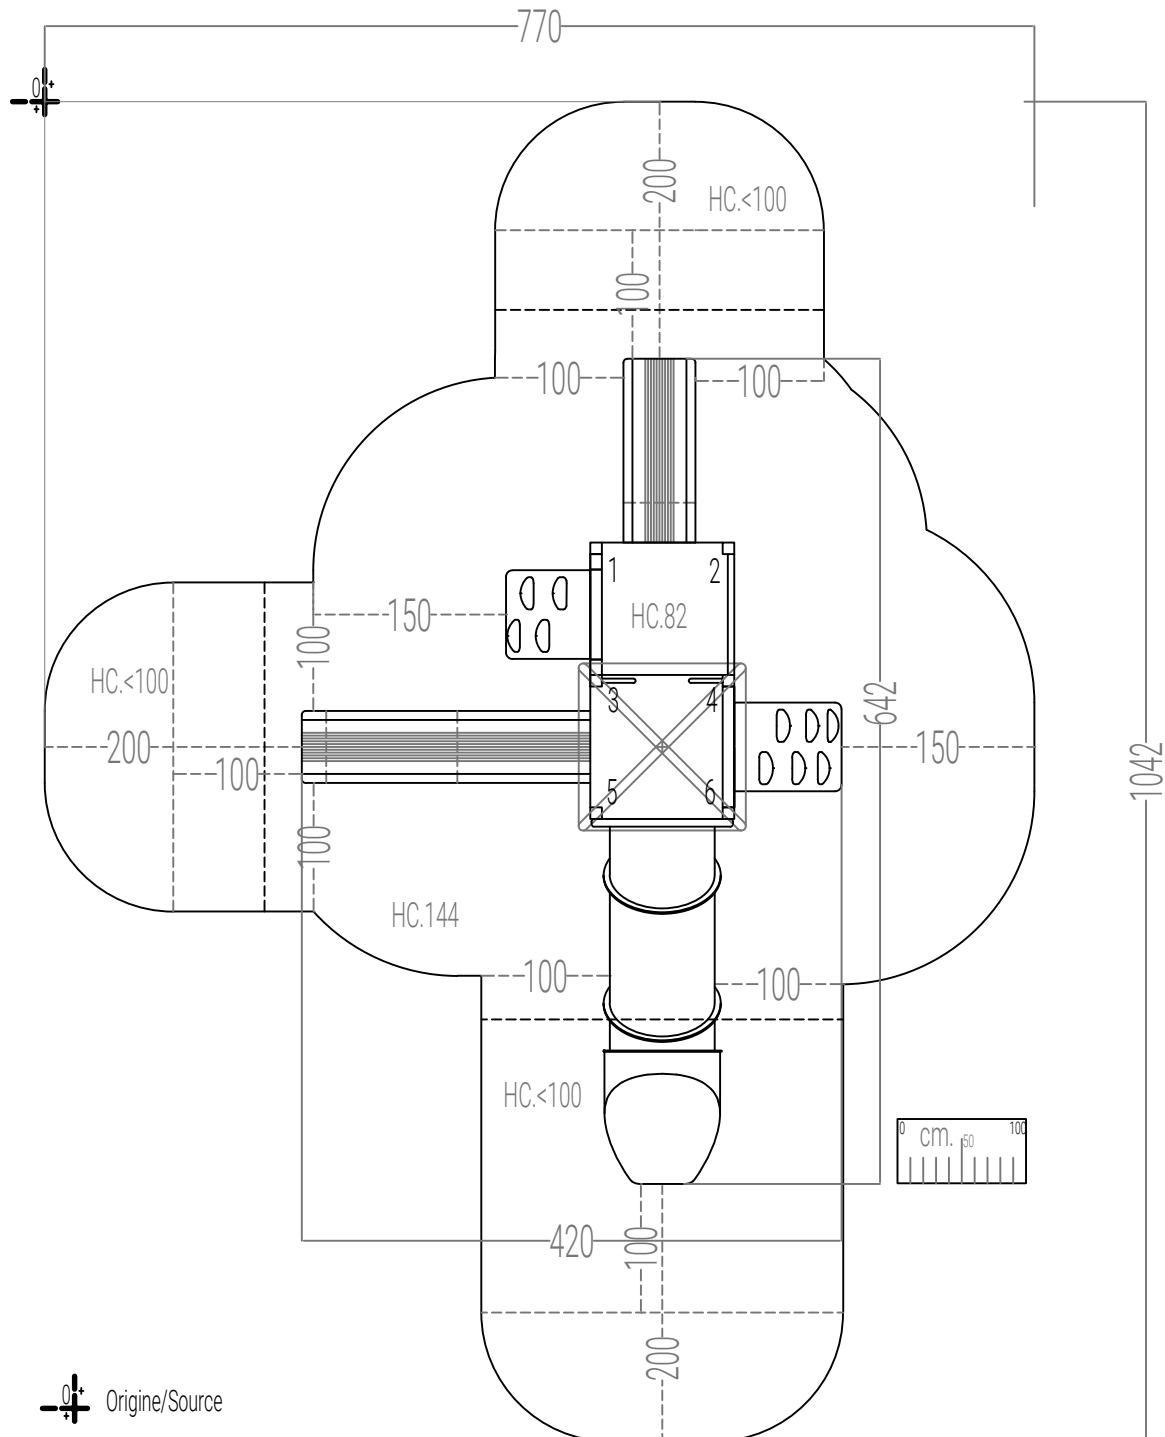

Origine/Source

modifiche / amendments :				scala / scale :		-		misure espresse in / dimensions are established in :		cm.		HOLZHOF		
nr°	data/date	pos	descrizione/description		autore author		Tolleranze generali applicate / general tolerances:			denom. / name :				
01							● sezione/diametro legname impregnato 0.5 (cm) ± ● lunghezza legname impregnato 1% (lungh. totale) ± ● lavorazione legname impregnato 0.2 (cm) ± ● componenti in metallo 1 (mm) ± ● componenti in materiali plastici 1.5 (mm) ±			Pianta Area di Impatto, Sicurezza / Impact area, Security Plant				
02										nr. dis. / draft nr. :				
03							● section/diameter of treated wood 0.5 (cm) ± ● length of treated wood 1% (on the total length) ± ● processing on treated wood 0.2 (cm) ± ● metal elements 1 (mm) ± ● plastic elements 1.5 (mm) ±			Mezzolombardo (TN)				
04										data / date :				
										esecuzione/verifica/ approvazione :			Miriam Ilou	
										created/checked/approved by :				