


PIANTA SCAVI/PLANT EXCAVATION.

⊕ è segnata la posizione del centro scavo, per le sezioni consultare le schede allegate/
location of the excavation center is marked, for sections see attached sheets.

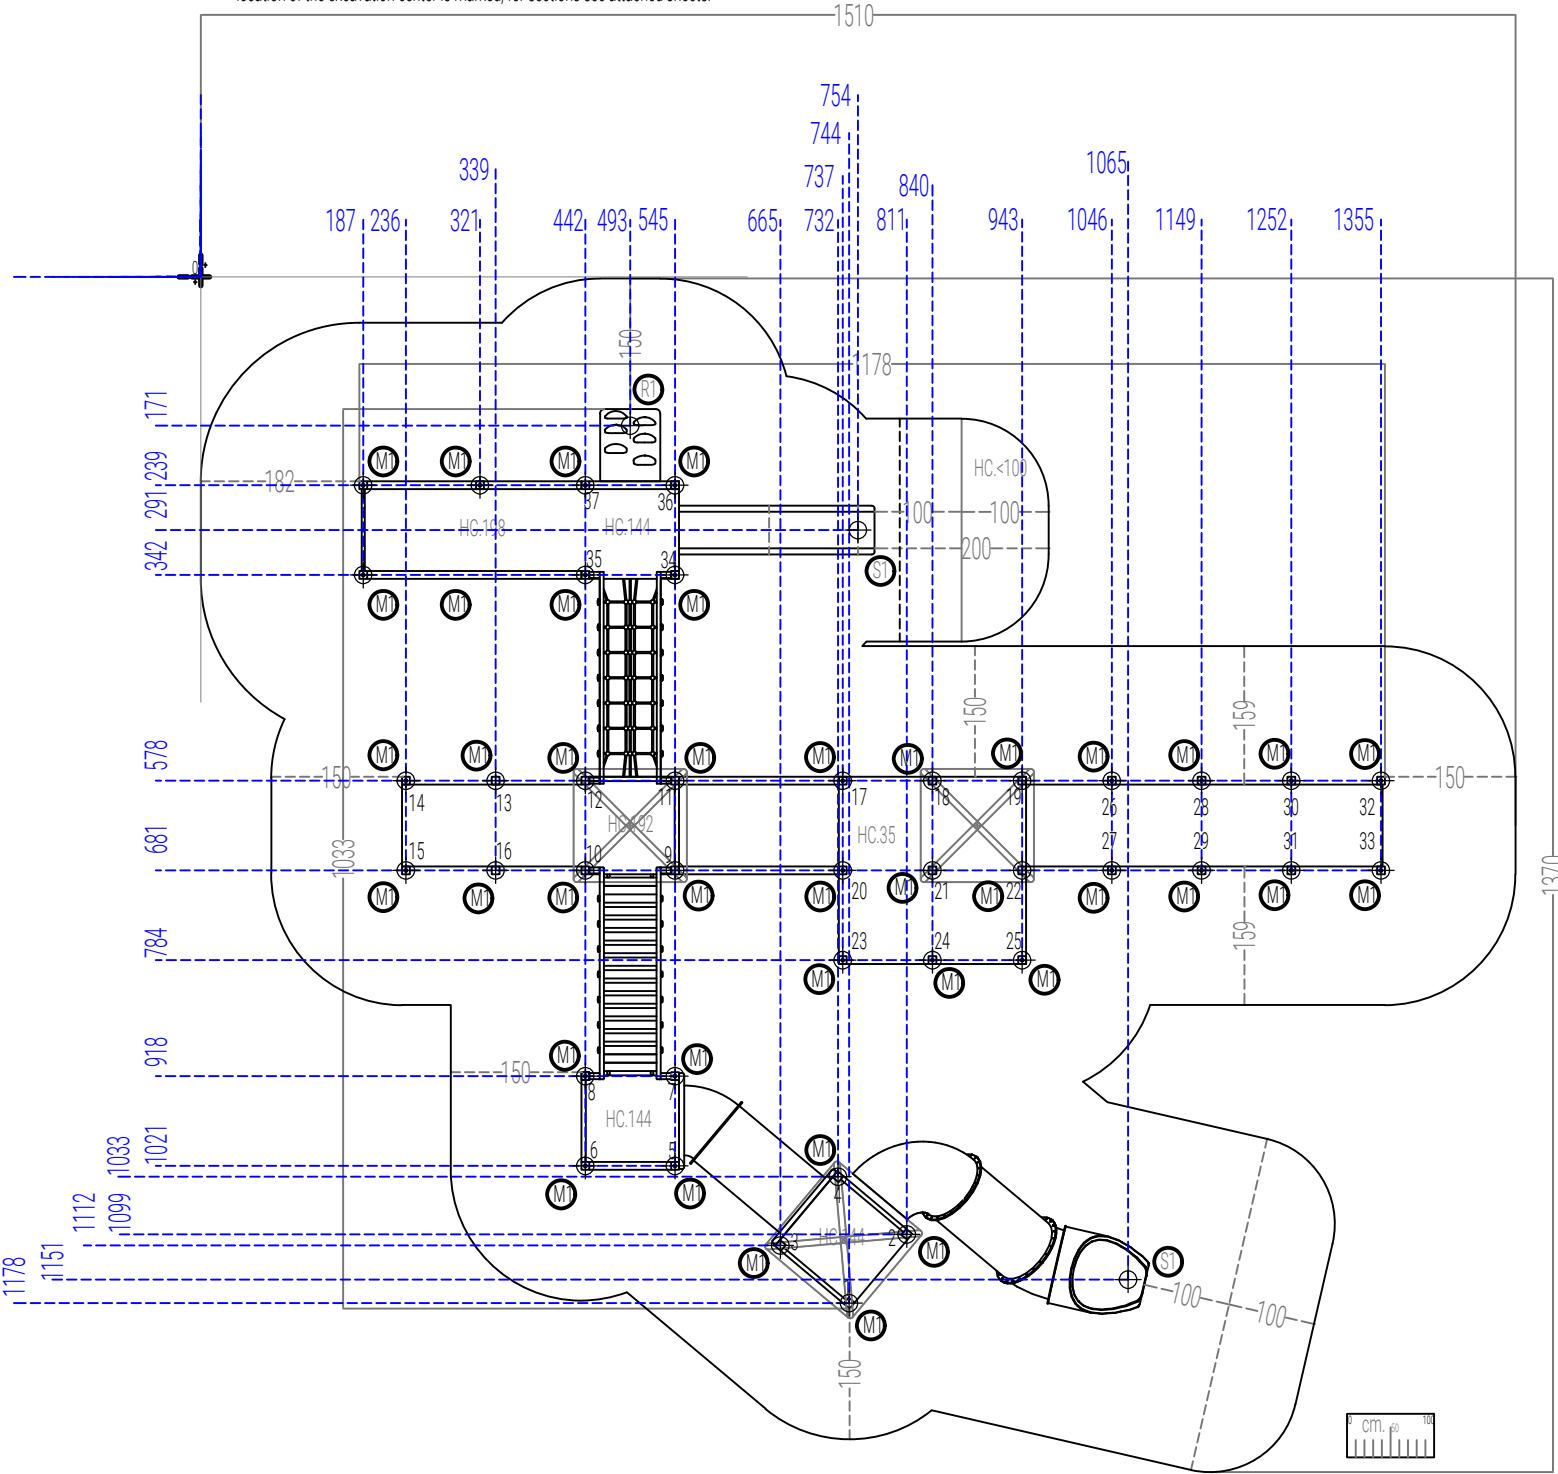

⊕ Origine/Source

modifiche / amendments :				scala / scale :	-	misure espresse in / dimensions are established in :		cm.	denom. / name :	
nr°	data/date	pos	descrizione/description	autore		Tolleranze generali applicate / general tolerances:			Pianta Scavi / Excavation Plant	
01						● sezione/diametro legname impregnato 0.5 (cm) ±			nr. dis. / draft nr. :	
02						● lunghezza legname impregnato 1% (on the total length) ±			codice / code :	
03						● lavorazione legname impregnato 0.2 (cm) ±			xm403	
04						● componenti in metallo 1 (mm) ±			luogo / place :	
						● componenti in materiali plastici 1.5 (mm) ±			Mezzolombardo (TN)	
						● sezione/diametro treated wood 0.5 (cm) ±			data / date :	
						● length of treated wood 1% (on the total length) ±			30/08/2024	
						● processing on treated wood 0.2 (cm) ±			esecuzione/verifica/ approvazione :	
						● metal elements 1 (mm) ±			created/checked/approved by :	
						● plastic elements 1.5 (mm) ±			Miriam Ilou	