


PIANTA SCAVI/PLANT EXCAVATION.

⊕ è segnata la posizione del centro scavo, per le sezioni consultare le schede allegate/
location of the excavation center is marked, for sections see attached sheets.

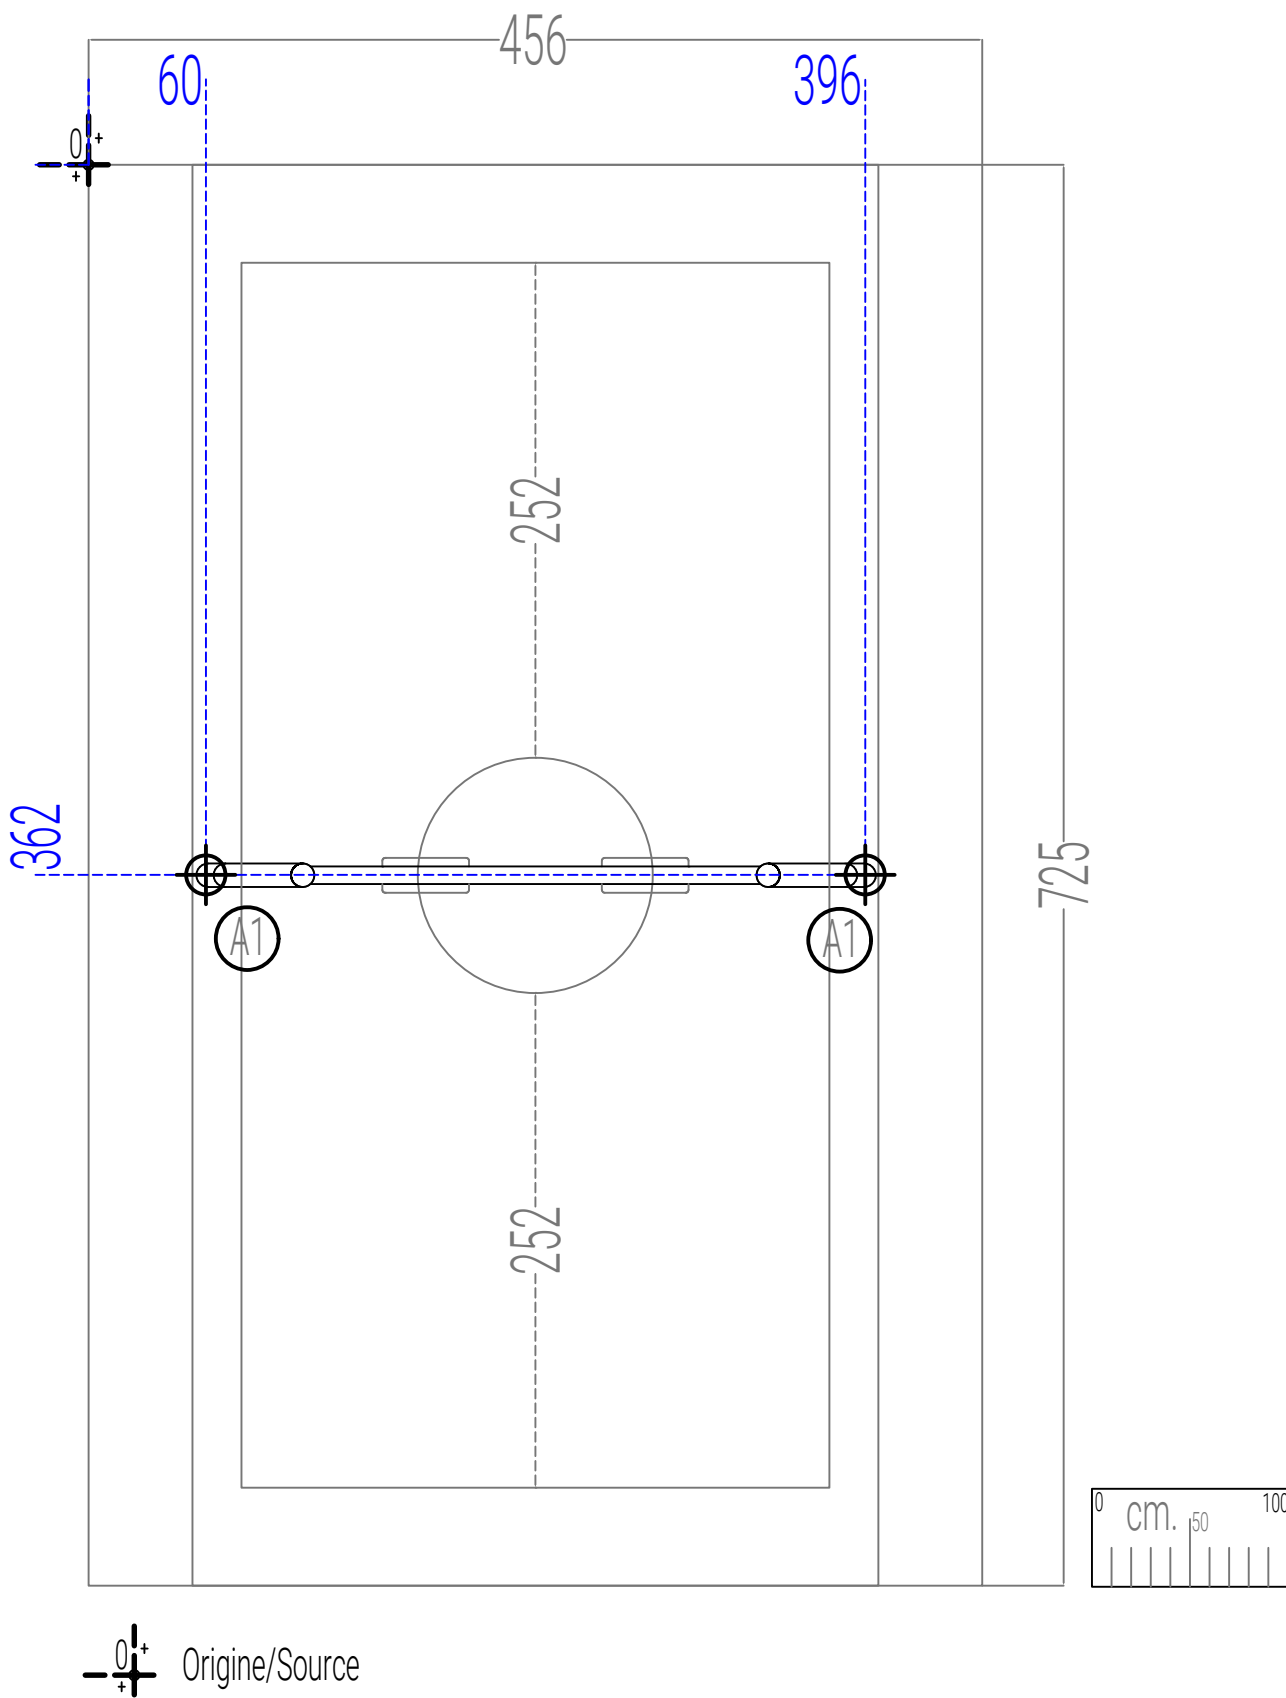

⊕ Origine/Source

modifiche / amendments :				scala / scale : -		misure espresse in / dimensions are established in : cm.		HOLZHOF	
nr°	data/date	pos	descrizione/description	autore author	Tolleranze generali applicate / general tolerances:		le colorazioni dei componenti raffigurati sono solo indicative e potranno variare a ns/ discrezione. Il presente elaborato grafico è da ritenersi indicativo. La sua reale fattibilità deve essere preventivamente verificata in loco prima della conferma d'ordine. Nessuna responsabilità pertanto sarà da attribuirsi alla scrivente.		
01					- sezione/diametro legname impregnato 0.5 (cm) ± - lunghezza legname impregnato 1% (lunghezza totale) ± - lavorazioni legname impregnato 0.2 (cm) ± - componenti in metallo 1 (mm) ± - componenti in materiali plastici 1.5 (mm) ±		The colours that are visible in the rendering are just illustrative and can be modified. The graphic design as well is illustrative, and customers are compelled to verify the equipment's real feasibility before finalizing the order. We do not accept claims for similar themes.		
02							nr. dis. / draft nr. :		
03							codice / code : xoa45		
04							luogo / place : Mezzolombardo (TN)		
						data / date : 17/02/2025			
						esecuzione/verifica/ approvazione : created/checked/ approved by :			