


area sicurezza/security area 35.31 m²

UNI EN 1177 : a norma richiesti mq. 42.06 antitrauma sp. mm.45

UNI EN 1177 : this norm request 42.06 square meters of safety matting, thickness 45 mm.

area libera da impedimenti (scivoli tipo 1 prato o terreno naturale richiesto)
free of obstacles area (for slides type 1 grass or natural soil is required)

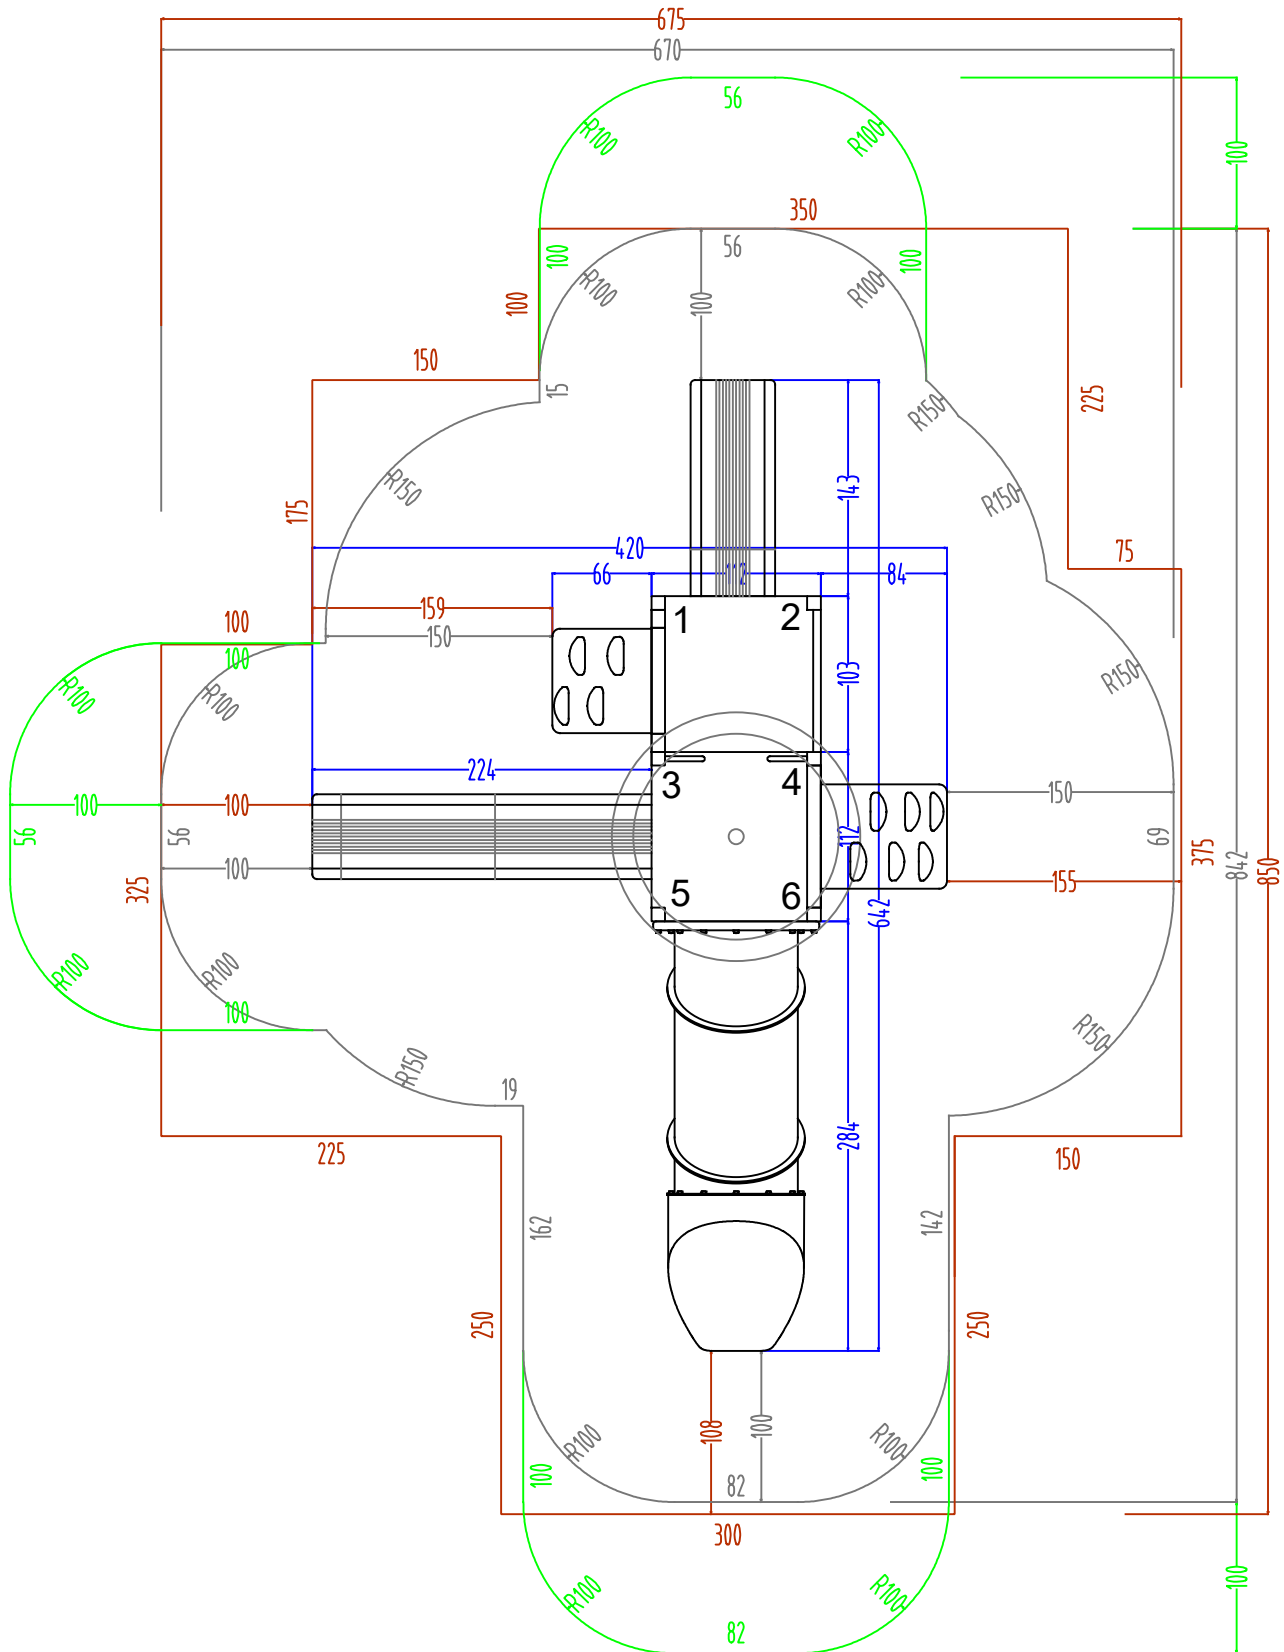

modifiche / amendments :				scala / scale : -		misure espresse in / dimensions are established in : CM.		HOLZHOF		
nr°	data/date	pos	descrizione/description	firma/sign	Inferenze generali applicate / general inferences : • sezione/diametro legname impregnato: 0.5 (cm) • lunghezza legname impregnato: 1% (length, totale) • lavorazioni legname impregnato: 0.2 (cm) • componenti in metallo: 1 (mm) • componenti in materiali plastici: 1.5 (mm)		In colorazioni dei componenti i raffiguri sono solo indicative e potranno variare a sens' discretion. Il presente elaborato grafico è da ritenersi indicativo. La sua reale fattibilità deve essere preventivamente verificata in loco prima della conferma d'ordine. Nessuna responsabilità pertanto sarà da attribuirsi alla scrivente. The colors that are visible in the rendering are just illustrative and can be modified. The graphic design as well is illustrative, and customers are compelled to verify the equipment's real feasibility before finalizing the order. We do not accept claims for similar reasons.		denom. / name : pianta sicurezza / security plant	
01							nr. dis. / draft nr. : 4429		codice / code : xm202	
02							luogo / place : Mezzolombardo		data / date : 30/01/18	
03							esecuzione/verifica/ approvazione : created/checked/approved by :			
03										