


area sicurezza/security area 43.67 m²

UNI EN 1177 : a norma richiesti mq.50 antitrauma sp. mm.45,

UNI EN 1177 : this norm request 50 square meters of safety matting, thickness 45 mm.

area libera da impedimenti (scivoli tipo 1 prato o terreno naturale richiesto)
free of obstacles area (for slides type 1 grass or natural soil is required)

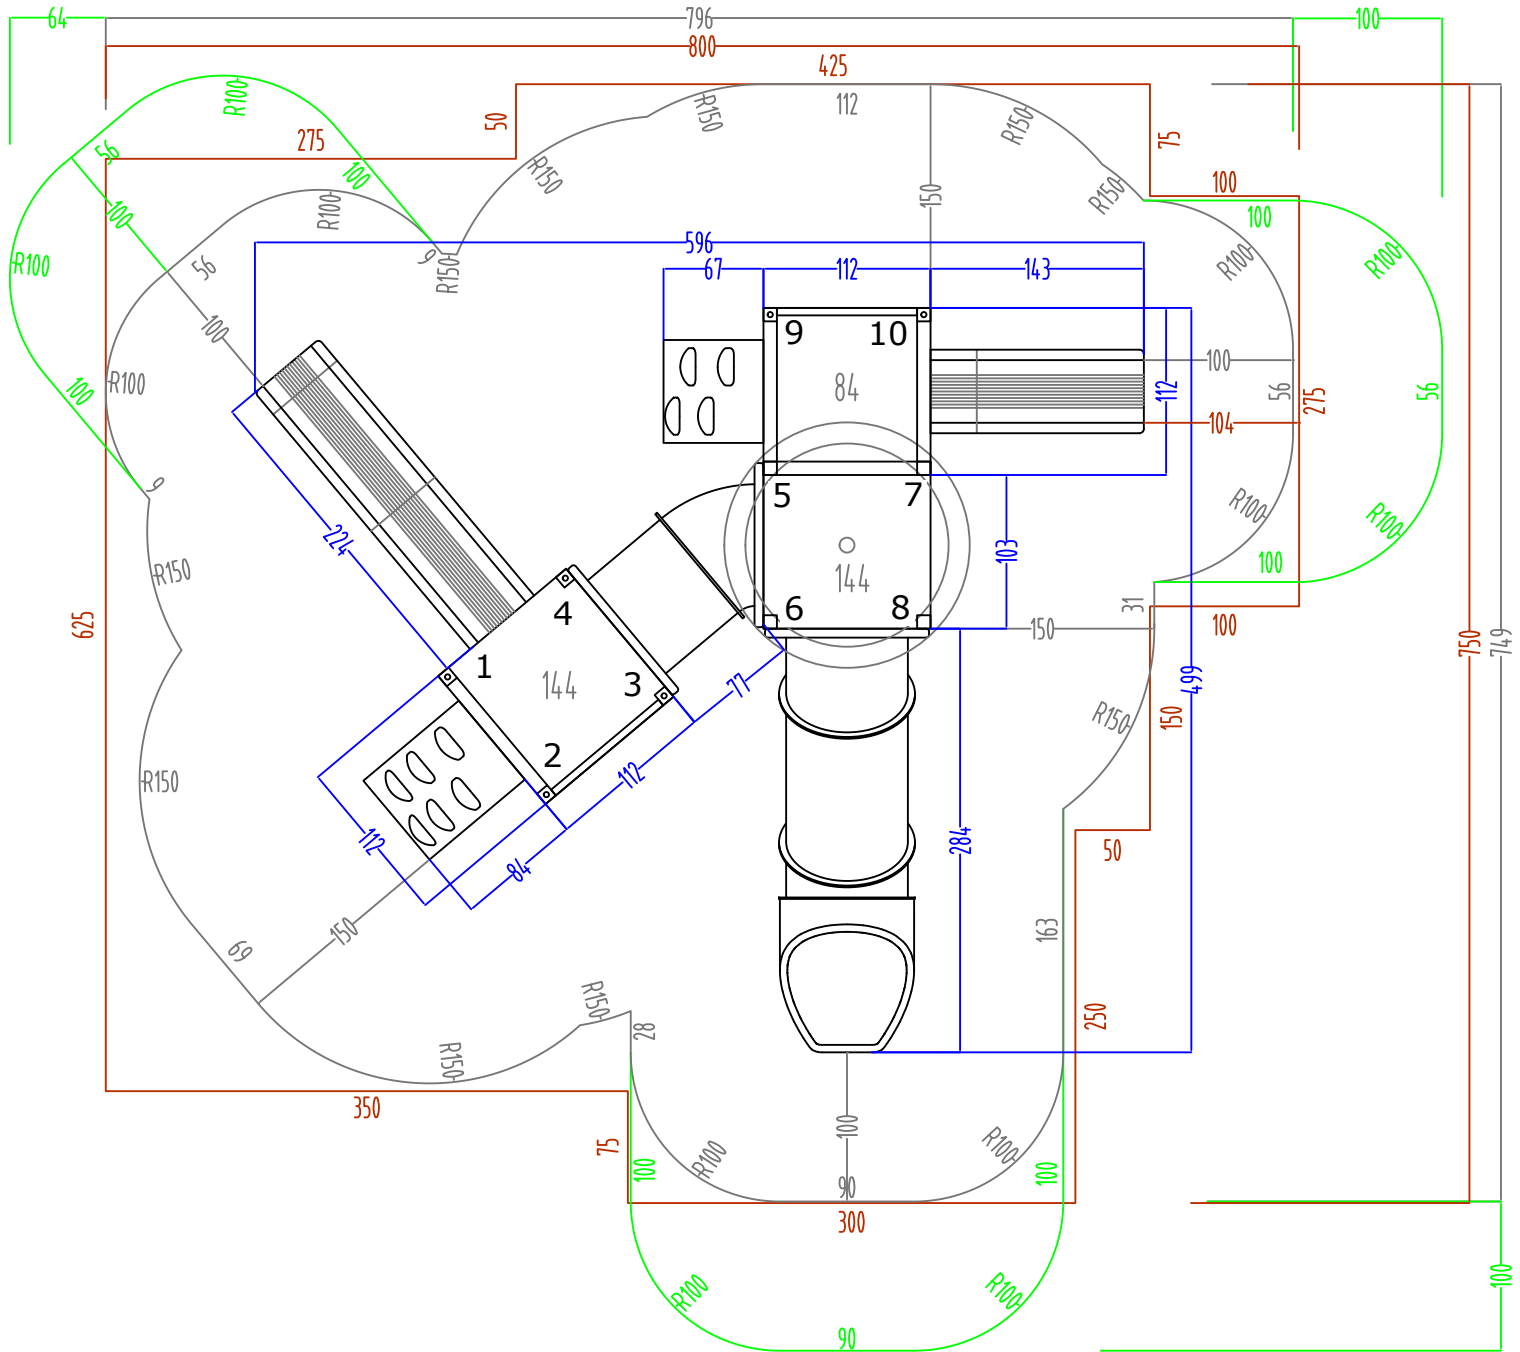

modifiche / amendments :				scala / scale : -		misure espresse in / dimensions are established in : CM.								
nr°	data/date	pos	descrizione/description	firma/sign	informazioni generali applicate / general informations : • sezione/diametro legname impregnatore 8,5 (cm) • lunghezza legname impregnatore 2 (m) (totale) • lavorazione legname impregnatore 8,2 (cm) • componenti in metallo 1 (mm) • componenti in materiali plastici 1,5 (mm)				le colorazioni dei componenti rifinitissimi sono solo indicative e potranno variare a noi discrezione. Il presente elaborato grafico è di natura puramente illustrativa. La sua reale fattibilità deve essere preventivamente verificata in loco prima della conferma d'ordine. Nessuna responsabilità pertanto sarà da attribuirsi alla scrivente. The colors that are visible in the rendering are just illustrative and can be modified. The graphic design as well is illustrative, and customers are compelled to verify the equipment's real feasibility before finalizing the order. We do not accept claims for similar reasons.				denom. / name : pianta sicurezza / security plant	
01									nr. ds. / draft nr. : 945		codice / code : xs312/xoxi312			
02									luogo / place : Mezzolombardo		data / date : 28/02/18			
03									esecuzione/verifica/ approvazione : created/checked/approved by :					
03														