


area sicurezza/security area 65.58 m²

UNI EN 1177 : a norma richiesti mq.76.43 antitrauma sp. mm.45

UNI EN 1177 : this norm request 76.43 square meters of safety matting, thickness 45 mm.

area libera da impedimenti (scivoli tipo 1 prato o terreno naturale richiesto)
free of obstacles area (for slides type 1 grass or natural soil is required)

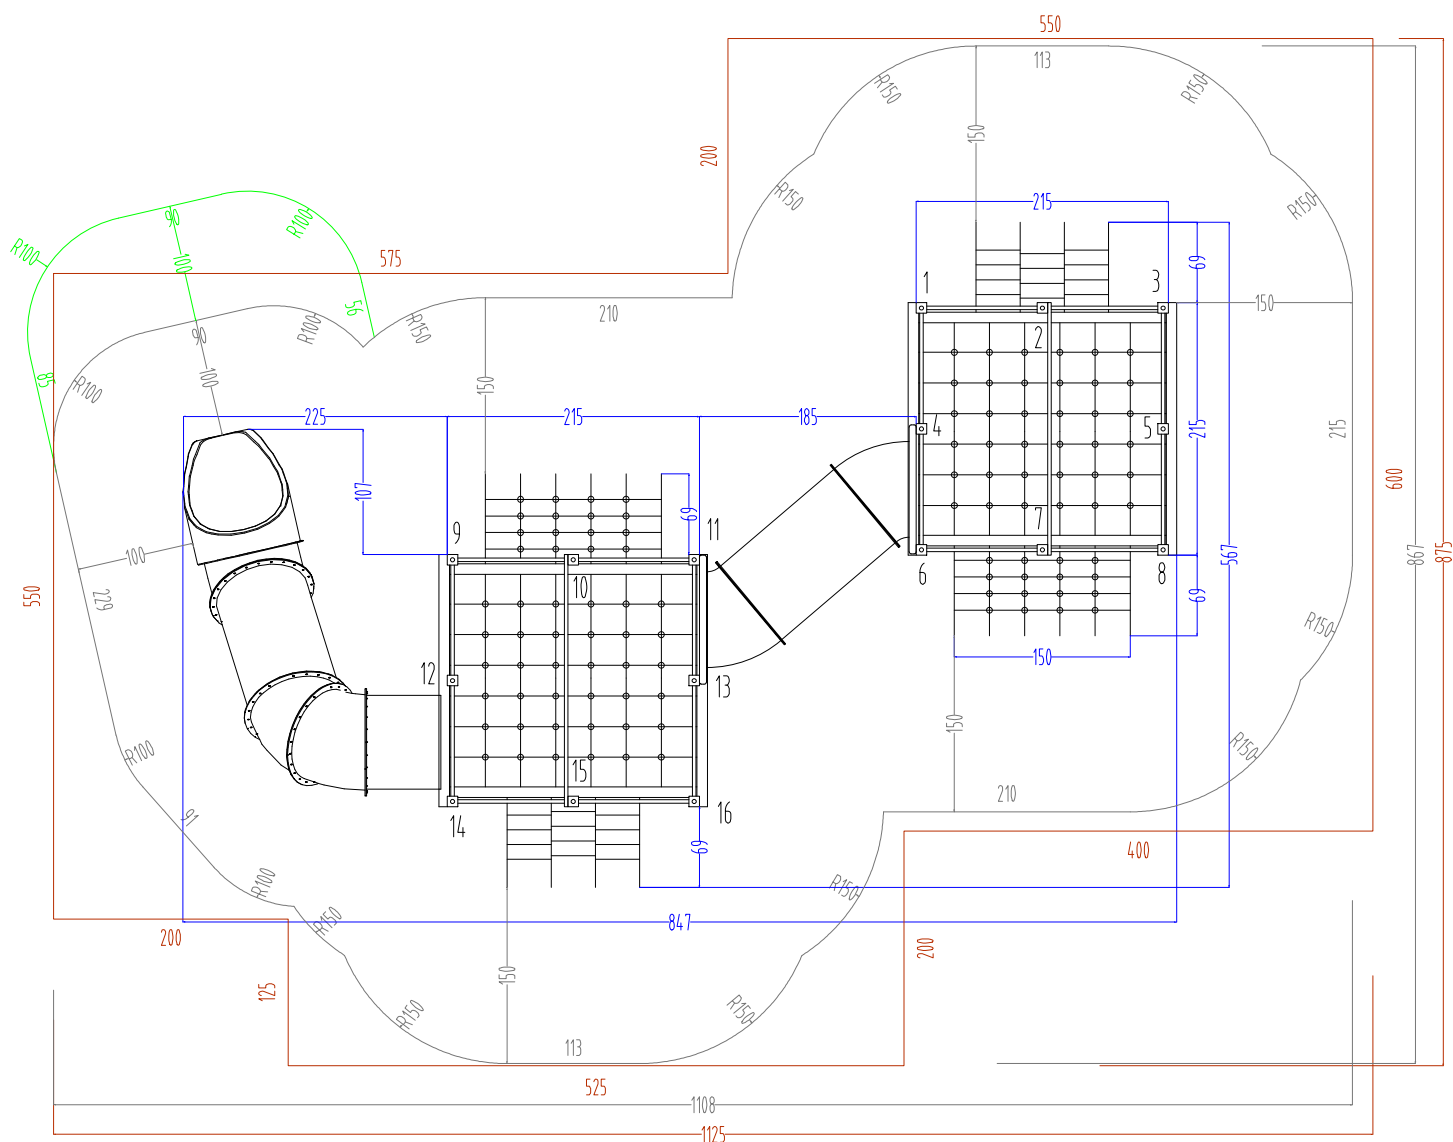

modifiche / amendments :				scala / scale : -		misure espresse in / dimensions are established in : CM.			
nr	data/date	pos	descrizione/description	firma sign		toleranze generali applicate / general tolerances: • sezione/diametro legname impregnato: 0.5 (cm) • lunghezza legname impregnato: ± 1% (lungh. totale) • lavorazioni legname impregnato: 0.2 (cm) • componenti in metallo: 1 (mm) • componenti in materiali plastici: ± 15 (mm) le colorazioni dei componenti raffigurati sono solo indicative e potranno variare a noi discrezione. Il presente elaborato grafico è da ritenersi indicativo. La sua reale fattibilità deve essere preventivamente verificata in loco prima della conferma d'ordine. Nessuna responsabilità per tanto sarà da attribuirsi alla scrivente. The colours that are visible in the rendering are just illustrative and can be modified. The graphic designs as well is illustrative, and customers are compelled to verify the equipment's real feasibility before finalising the order. We do not accept claims for similar types.		denom. / name : pianta sicurezza / security plant	
01								nr. dis. / draft nr. : 1096	codice / code : xpf39-1 / xoxi39-1
02								luogo / place : Mezzolombardo	data / date : 05/07/18
03								esecuzione/verifica/ approvazione : created/checked/ approved by :	
03									