


PIANTA SCAVI/PLANT EXCAVATION.

⊕ è segnata la posizione del centro scavo, per le sezioni consultare le schede allegate/
location of the excavation center is marked, for sections see attached sheets.

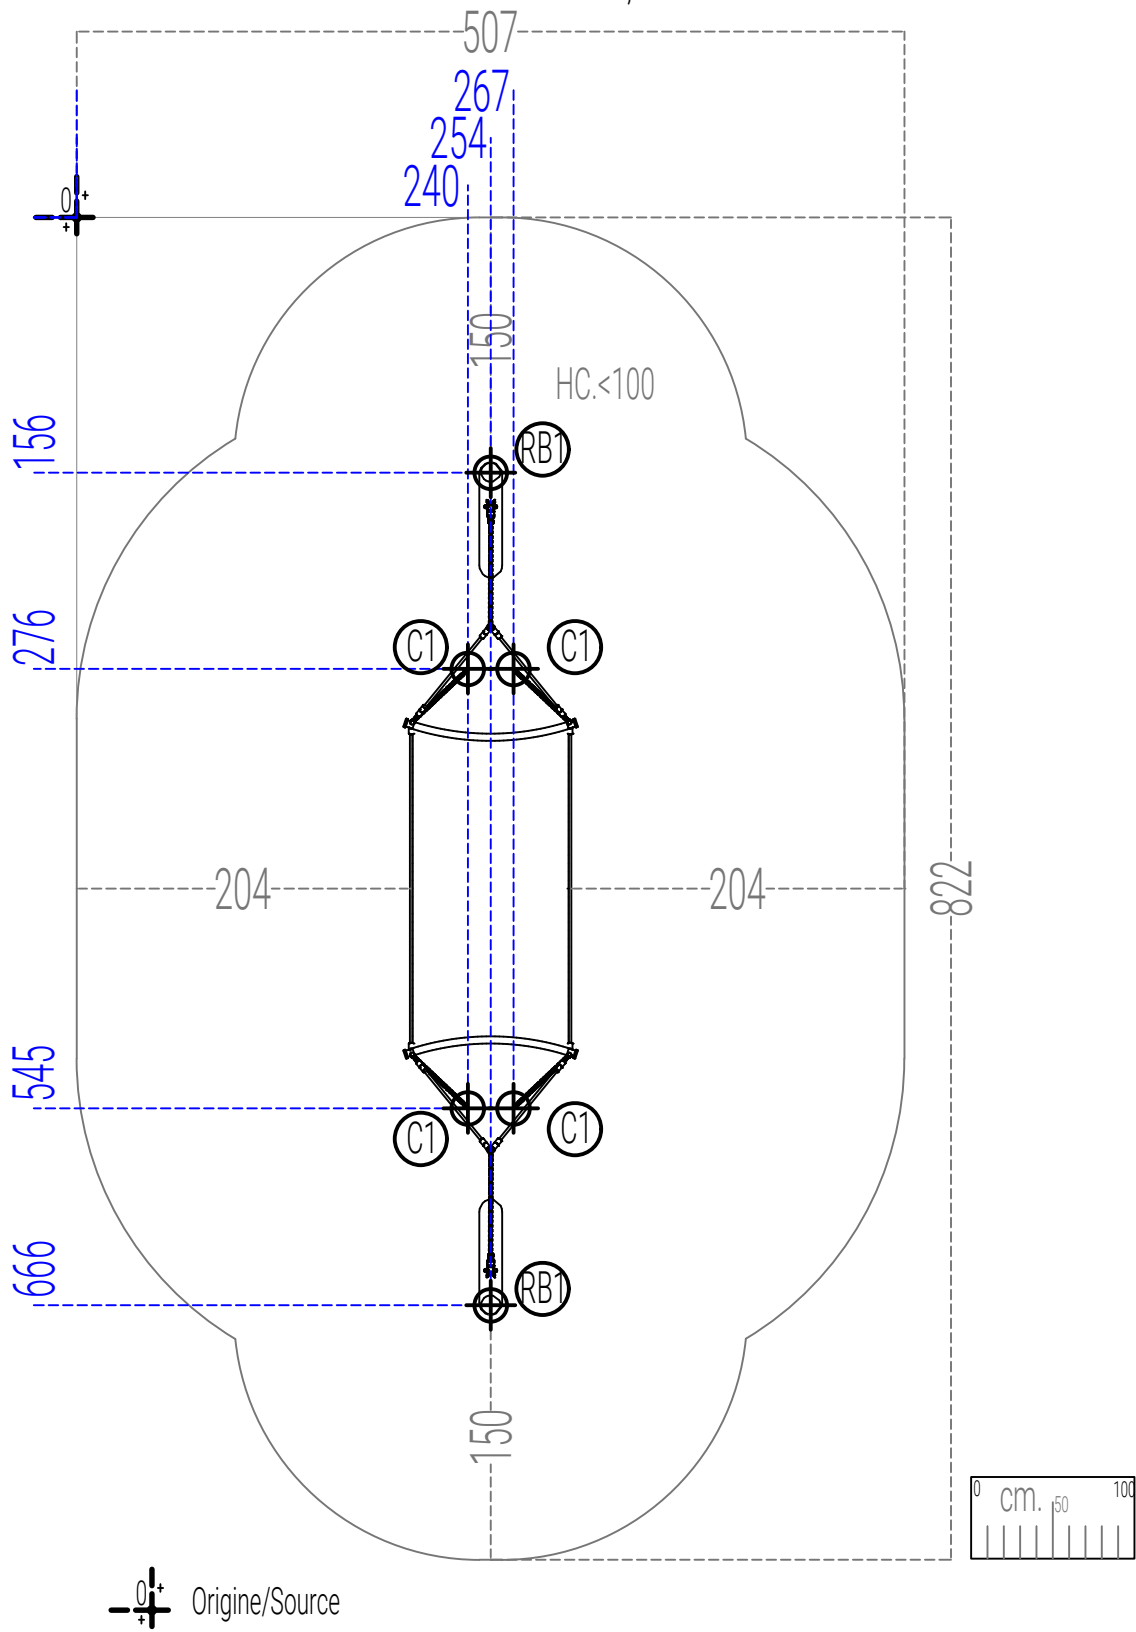

modifiche / amendments :				scala / scale :		-		misure espresse in / dimensions are established in :		cm.		HOLZHOF			
nr°	data/date	pos	descrizione/description		autore		author		Tolleranze generali applicate / general tolerances:		le colorazioni dei componenti raffigurati sono solo indicative e potranno variare a ns/ discrezione. Il presente elaborato grafico è da ritenersi indicativo. La sua reale fattibilità deve essere preventivamente verificata in loco prima della conferma d'ordine. Nessuna responsabilità pertanto sarà da attribuirsi alla scrivente.		denom. / name :		
01									- sezione/diametero legname impregnato 0.5 (cm) ± - lunghezza legname impregnato 1% (lungh. totale) ± - avanzamenti legname impregnato 0.2 (cm) ± - componenti in metallo 1 (mm) ± - componenti in materiali plastici 1.5 (mm) ±		The colours that are visible in the rendering are just illustrative and can be modified. The graphic design as well is illustrative, and customers are compelled to verify the equipment's real feasibility before finalizing the order. We do not accept claims for similar themes.		Pianta Scavi / Excavation Plant		
02											nr. dis. / draft nr. :		codice / code : xrg04		
03											luogo / place :		Mezzolombardo (TN)		
04													data / date : 14/10/2024		
												esecuzione/verifica/ approvazione : created/checked/ approved by :		Miriam Ilou	