


le aree di impatto delle diverse strutture non devono compenetrare tra loro/the impact areas of the different facilities should not interpenetrate with each other

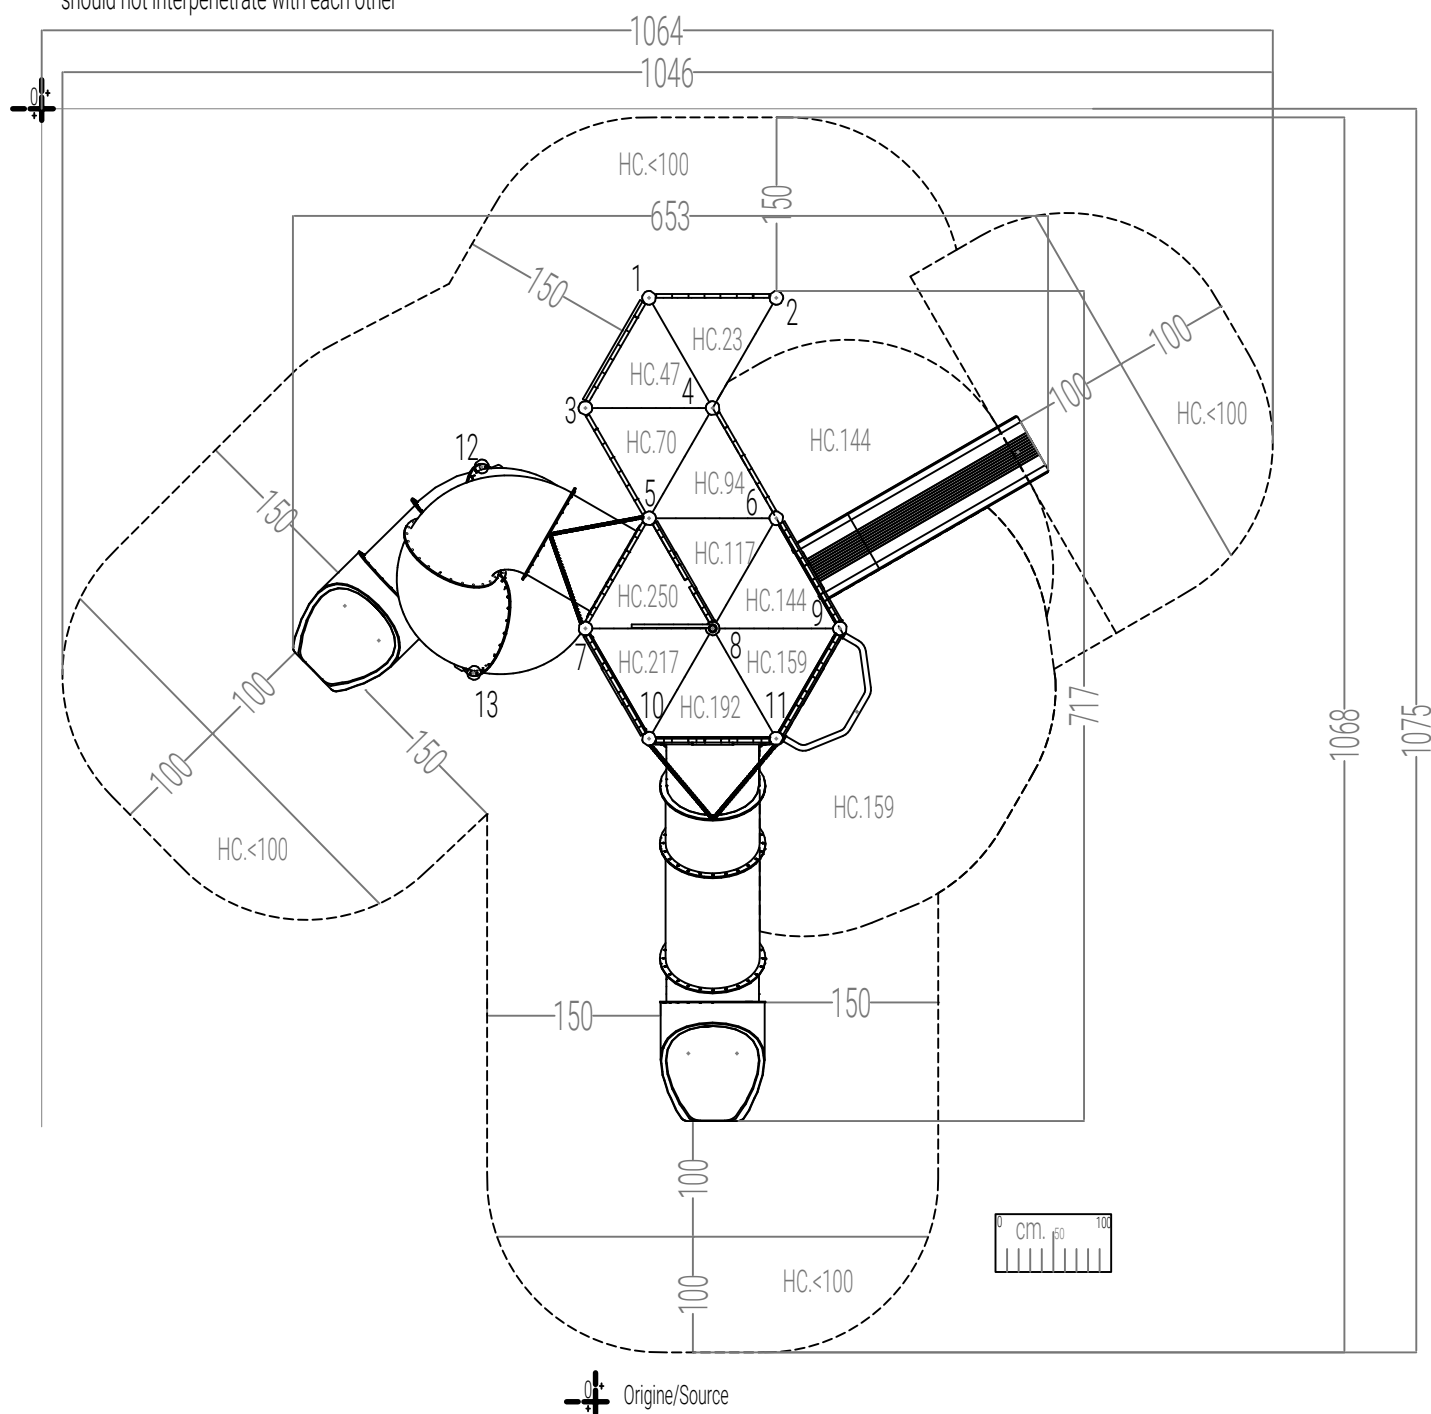

modifiche / amendments :			scala / scale : -		misure espresse in / dimensions are established in : cm.			
nr°	data/date	pos	descrizione/description	autore author	tolleranze generali applicate / general tolerances: - sezione/diametro legname impregnato: 0,5 (cm) ± - lunghezza legname impregnato: 1% (lungh. totale) ± - lavorazioni legname impregnato: 0,2 (cm) ± - componenti in metallo: 1 (mm) ± - componenti in materiali plastici: 1,5 (mm) ±		le colorazioni dei componenti raffigurati sono solo indicative e potranno variare a noi discrezione. Il presente elaborato grafico è da ritenersi indicativo. La sua reale fattibilità deve essere preventivamente verificata in loco prima della conferma d'ordine. Nessuna responsabilità pertanto sarà da attribuirsi alla scrivente. The colours that are visible in the rendering are just illustrative and can be modified. The graphic design as well as illustrative and customers are compelled to verify the equipment's realisability before finalizing the order. We do not accept claims for similar themes.	
01							denom. / name : Planta Area di Impatto, Sicurezza / Impact area, Security Plant	
02							nr. dis. / draft nr. : -	codice / code : xrom10
03							luogo / place : Mezzolombardo (TN)	data / date : 28/01/2025
04							esecuzione/verifica/ approvazione : created/checked/approved by :	