


area di impatto mq. / impact area sm. 44.25

gomma antitrauma/rubber safety matting min. mq. 49
antitrauma sfuso / loose safety matting min. sm.

HC = altezza di caduta / free fall height

NB: all' interno dell' AREA DI IMPATTO non deve essere presente nessun oggetto, ostacolo o dislivello
PAY ATTENTION: inside the IMPACT area no object, obstacle or difference in height must be present

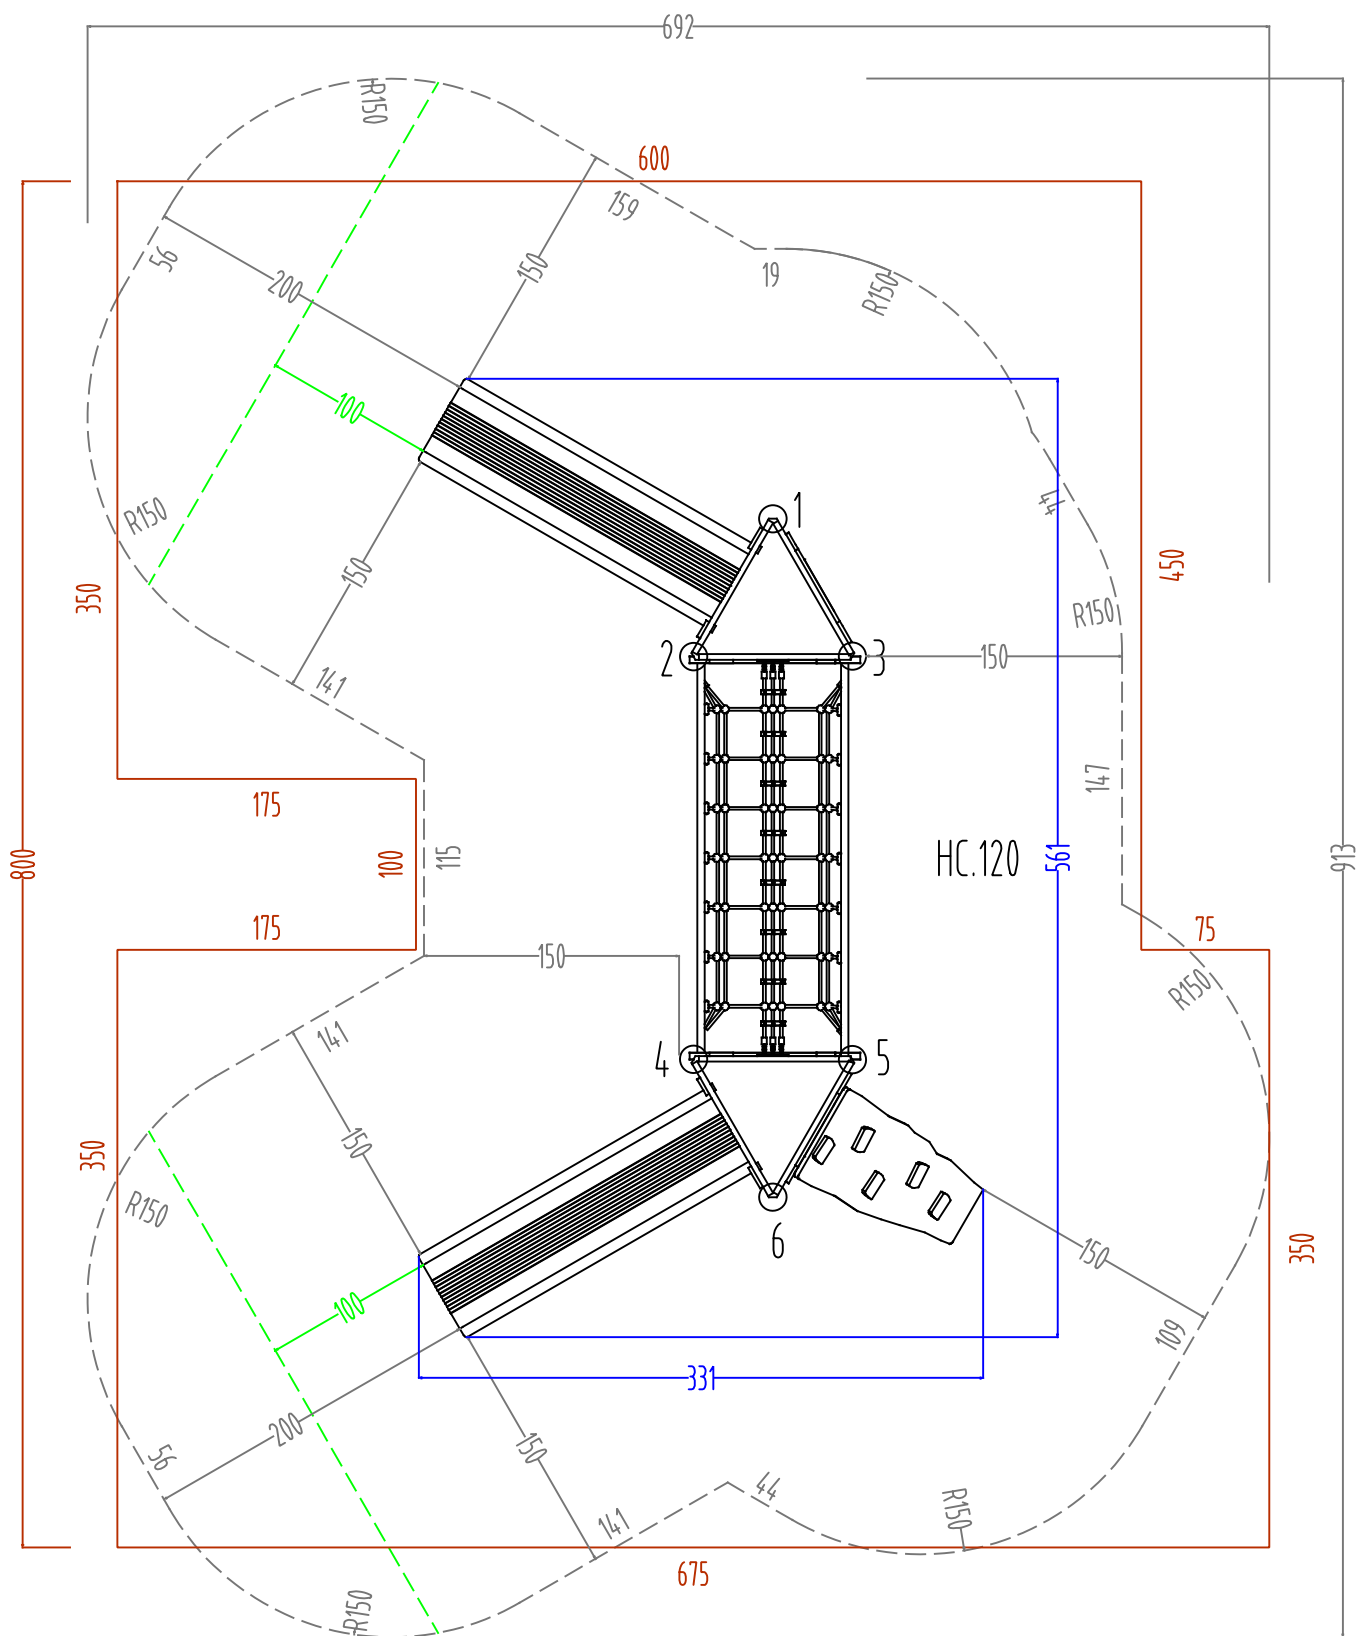

modifiche / amendments :				scala / scale : -		misure espresse in / dimensions are established in : CM.					
nr	data/date	pos	descrizione/description	firma sign	Inferenze generali applicate / general inferences : • sezione/diametro legname impregnato: 0.5 (cm) • lunghezza legname impregnato: 1% (lung. totale) • lavorazioni legname impregnato: 0.2 (cm) • componenti in metallo: 1 (mm) • componenti in materiali plastici: 1.5 (mm)		Le colorazioni dei componenti raffigurati sono solo indicative e potranno variare a sens. discrezione. Il presente elaborato grafico è di natura puramente illustrativa. La sua reale fattibilità deve essere preventivamente verificata in loco prima della conferma d'ordine. Nessuna responsabilità pertanto sarà da attribuirsi alla scrivente. The colors that are visible in the rendering are just illustrative and can be modified. The graphic design as well is illustrative, and customers are compelled to verify the equipment's real feasibility before finalizing the order. We do not accept claims for similar reasons.		denom. / name :	pianta sicurezza / security plant	
01									nr. dis. / draft nr. :	xrt180/190/200	
02									codice / code :		
03									luogo / place :	Mezzolombardo	
03									data / date :	27/12/23	
									esecuzione/verifica/ approvazione :		
									created/checked/approved by :		
									Stomp M.		