


PIANTA SCAVI/PLANT EXCAVATION.

⊕ è segnata la posizione del centro scavo, per le sezioni consultare le schede allegate/
location of the excavation center is marked, for sections see attached sheets.

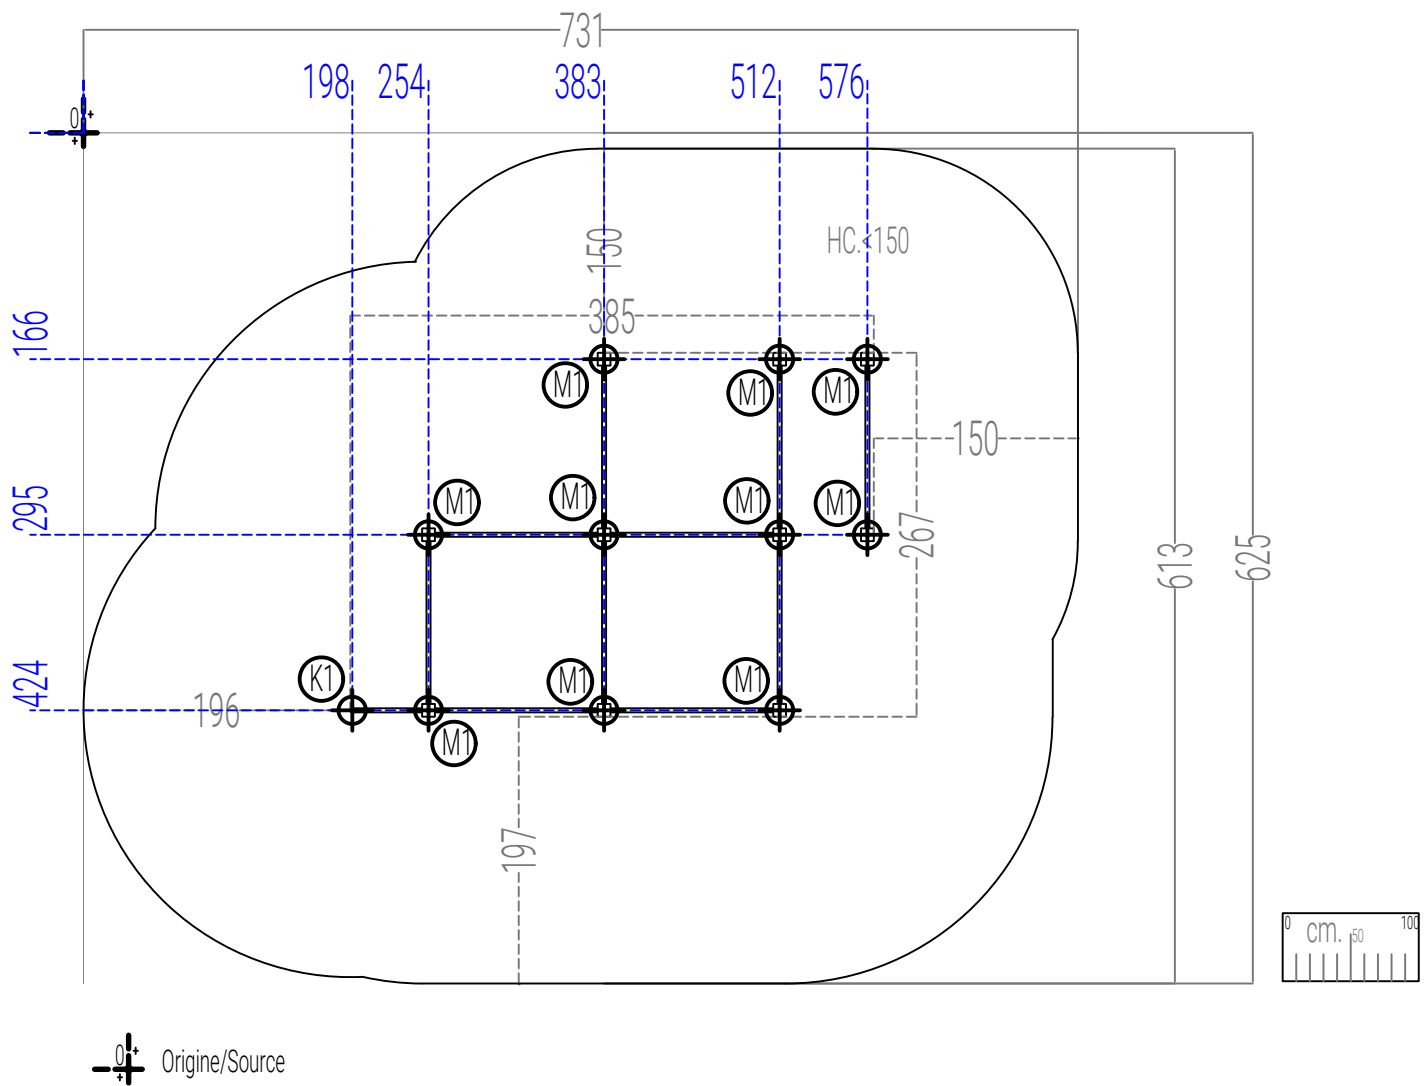

modifiche / amendments :				scala / scale :		-	misure espresse in / dimensions are established in :			cm.	HOLZHOF		
nr°	data/date	pos	descrizione/description		autore author		Tolleranze generali applicate / general tolerances:			le collaborazioni dei componenti raffigurati sono solo indicative e potranno variare a noi discrezione. Il presente elaborato grafico è da ritenersi indicativo. La sua reale fattibilità deve essere preventivamente verificata in loco prima della conferma d'ordine. Nessuna responsabilità pertanto sarà da attribuirsi alla scrivente.			
01							- sezione/diametro legname impregnato 0.5 (cm) ± - lunghezza legname impregnato 1% (lunght. totale) ± - lavorazioni legname impregnato 0.2 (cm) ± - componenti in metallo 1 (mm) ± - componenti in materiali plastici 1.5 (mm) ±			The colours that are visible in the rendering are just illustrative and can be modified. The graphic design as well as illustrative and customers are compelled to verify the equipment's real feasibility before finalizing the order. We do not accept claims for similar themes.			
02										denom. / name : Pianta Scavi / Excavation Plant			
03										nr. dis. / draft nr. : -		codice / code : xsp285 senior	
04										luogo / place : Mezzolombardo (TN)		data / date : 8/01/2025	
											esecuzione/verifica/ approvazione : created/checked/approved by :		