



area sicurezza/security area 23.65 m<sup>2</sup>

UNI EN 1177 : a norma richiesti mq.29,5 antitrauma sp. mm.45

UNI EN 1177 : this norm request 29.5 square meters of safety matting, thickness 45 mm.

area libera da impedimenti (scivoli tipo 1 prato o terreno naturale richiesto)  
free of obstacles area (for slides type 1 grass or natural soil is required)

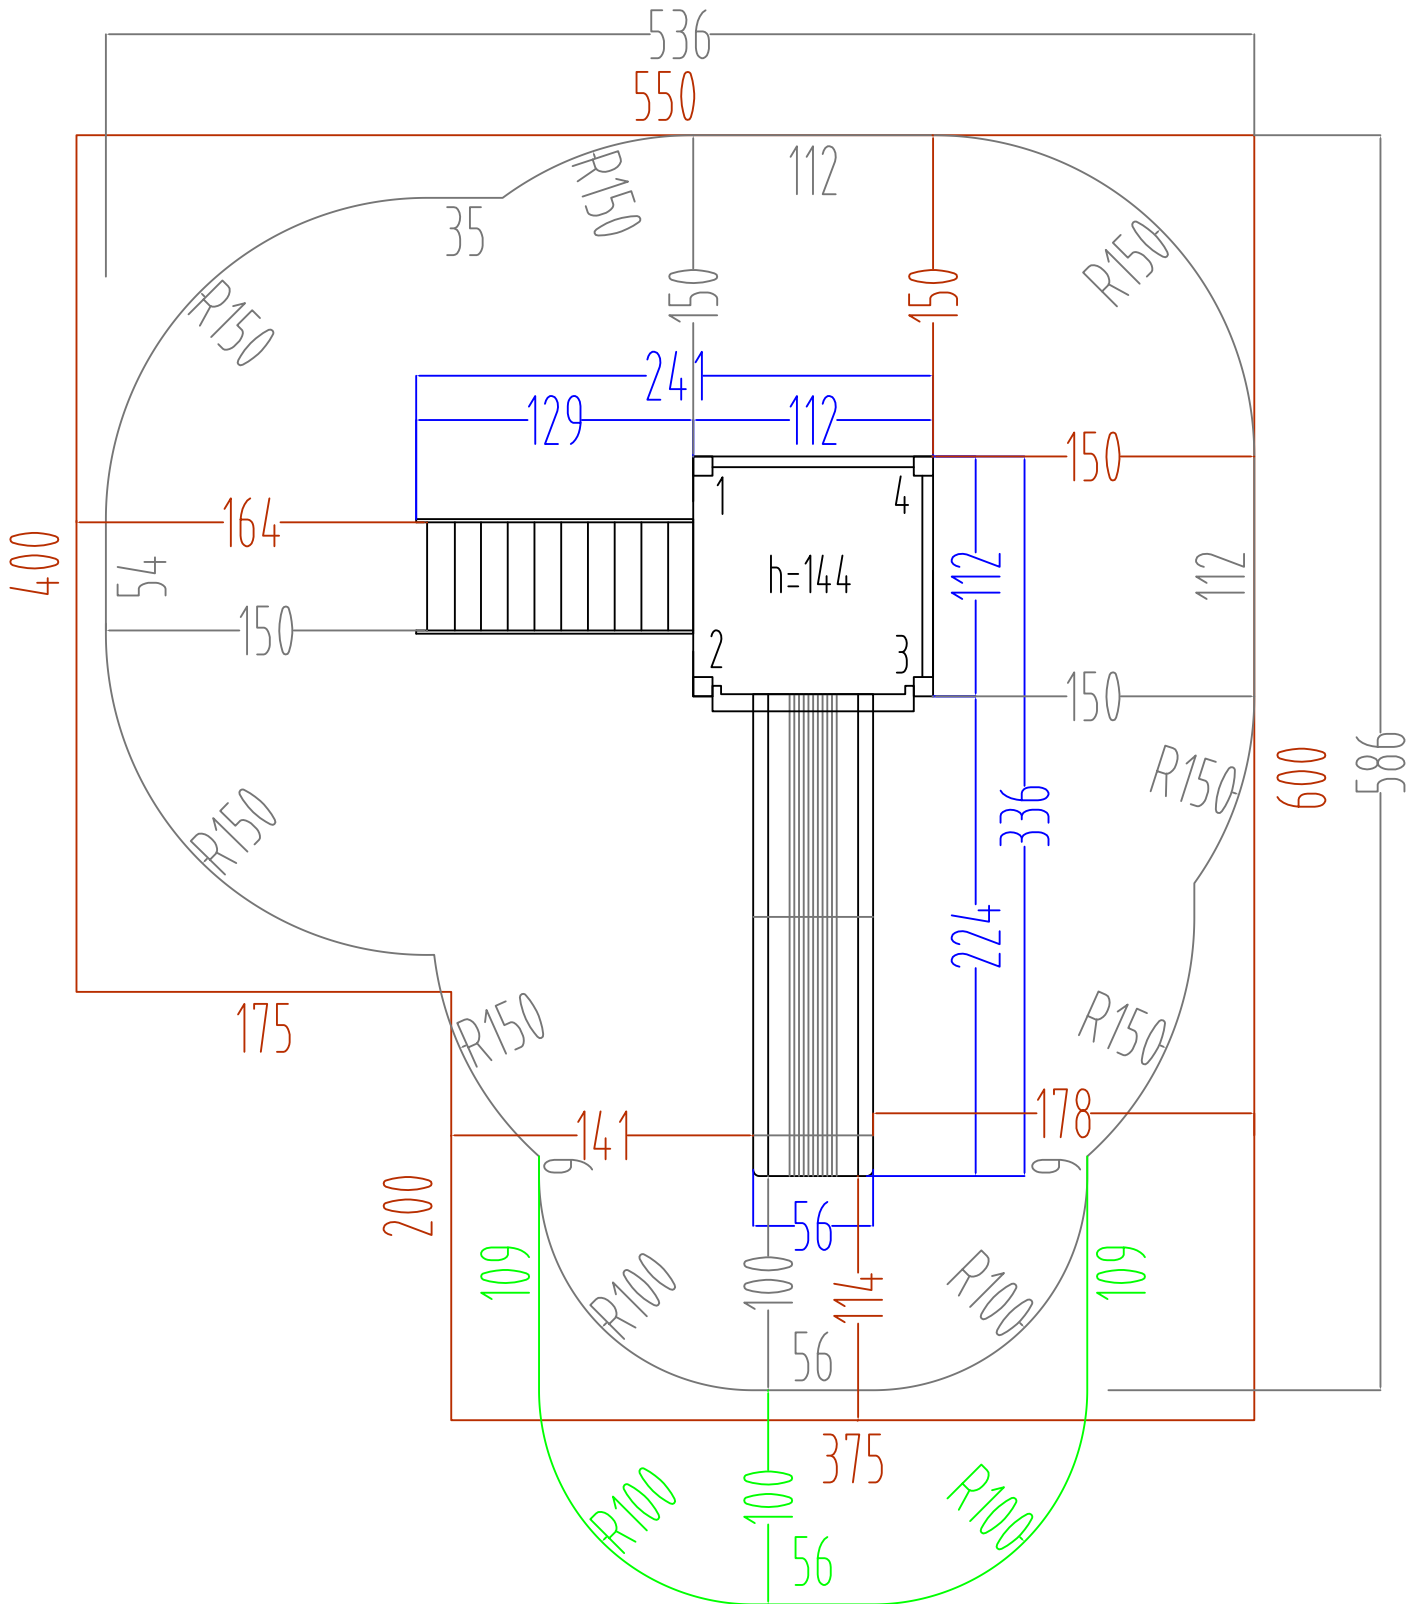

modifiche / amendments :				scala / scale : -		misure espresse in / dimensions are established in : CM.			
nr°	data/date	pos	descrizione/description	firma/sign		informazioni generali applicate / general informations : <ul style="list-style-type: none"><li>• sezione/diametro legname impregnato: 8.5 (cm)</li><li>• lunghezza legname impregnato: 1% (lungh. totale)</li><li>• lavorazione legname impregnato: 0.2 (cm)</li><li>• componenti in metallo: 1 (mm)</li><li>• componenti in materiali plastici: 1.5 (mm)</li></ul>		le colorazioni dei componenti raffigurati sono solo indicative e potranno variare a noi discrezione. Il presente elaborato grafico è da ritenersi indicativo. La sua reale fattibilità deve essere preventivamente verificata in loco prima della conferma d'ordine. Nessuna responsabilità potrà sarà da attribuirsi alle scritture. The colours that are visible in the rendering are just illustrative and can be modified. The graphic design as well is illustrative, and customers are compelled to verify the equipment's real feasibility before finalising the order. We do not accept claims for similar themes.	
01								denom. / name : pianta sicurezza / security plant	
02								nr. dis. / draft nr. : 4597	codice / code : xoxi100
03								luogo / place : Mezzolombardo	data / date : 19/05/17
03						<ul style="list-style-type: none"><li>• section/diameter of treated wood: 8.5 (cm)</li><li>• length of treated wood: 1% (on the total length)</li><li>• processing on treated wood: 0.2 (cm)</li><li>• metal elements: 1 (mm)</li><li>• plastic elements: 1.5 (mm)</li></ul>		esecuzione/verifica/ approvazione : created/checked/approved by : 