


area sicurezza/security area 44.68 m²


UNI EN 1177 : a norma richiesti mq. 51.56 antitrauma sp. mm.45,

UNI EN 1177 : this norm request 51.56 square meters of safety matting, thickness 45 mm.

area libera da impedimenti (scivoli tipo 1 prato o terreno naturale richiesto)

free of obstacles area (for slides type 1 grass or natural soil is required)

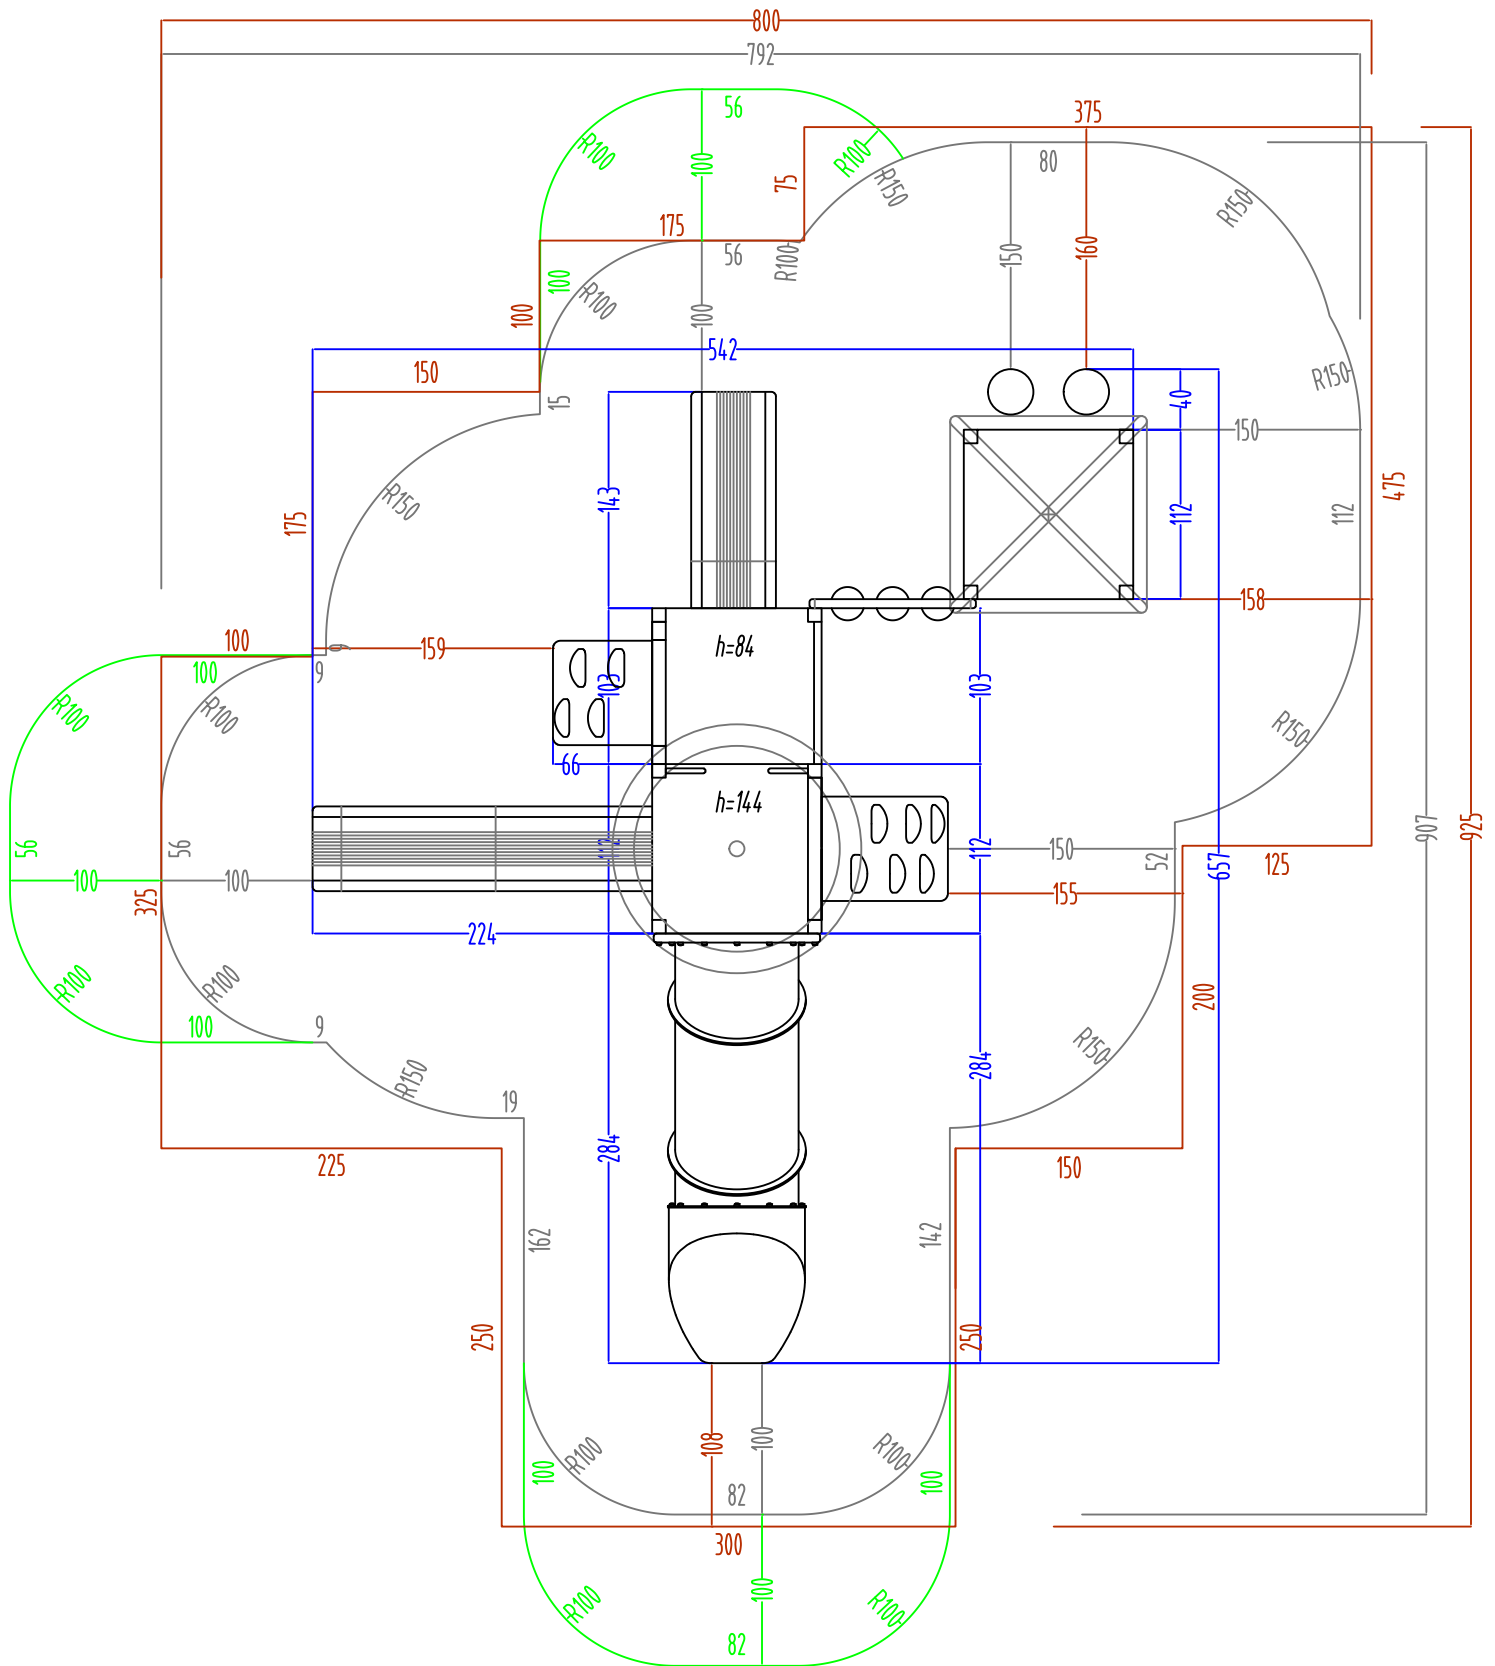

modifiche / amendments :				scala / scale : -		misure espresse in / dimensions are established in : CM.			
nr°	data/date	pos	descrizione/description	firma sign	informazioni generali applicate / general informations: <ul style="list-style-type: none">• sezione/diametro legname impregnato ≥ 0.5 (cm)• lunghezza legname impregnato $\geq 1\%$ (lungh. totale)• lavorazioni legname impregnato ≥ 0.2 (cm)• componenti in metallo ≥ 1 (mm)• componenti in materiali plastici ≥ 1.5 (mm)		le colorazioni dei componenti e i grafismi sono solo indicative e potranno variare a noi / discrezione. I presentati elaborati grafici da ritenersi indicativi. La sua reale fattibilità deve essere preventivamente verificata in loco prima della conferma d'ordine. (nessuna responsabilità portiamo sarà da attribuirsi alla scrivente. The colours that are visible in the rendering are just illustrative and can be modified. The graphic design as well is illustrative, and customers are compelled to verify the equipment's real feasibility before finalizing the order. We do not accept claims for similar themes.		
01							denom. / name : pianta sicurezza / security plant		
02							nr. dis. / draft nr.: 3267		
03							codice / code : xoxi205		
03							luogo / place : Mezzolombardo		
							data / date : 06/03/18		
							esecuzione/verifica / approvazione : created/checked/approved by : 