


PIANTA SCAVI/PLANT EXCAVATION.

⊕ è segnata la posizione del centro scavo, per le sezioni consultare le schede allegate/
location of the excavation center is marked, for sections see attached sheets.

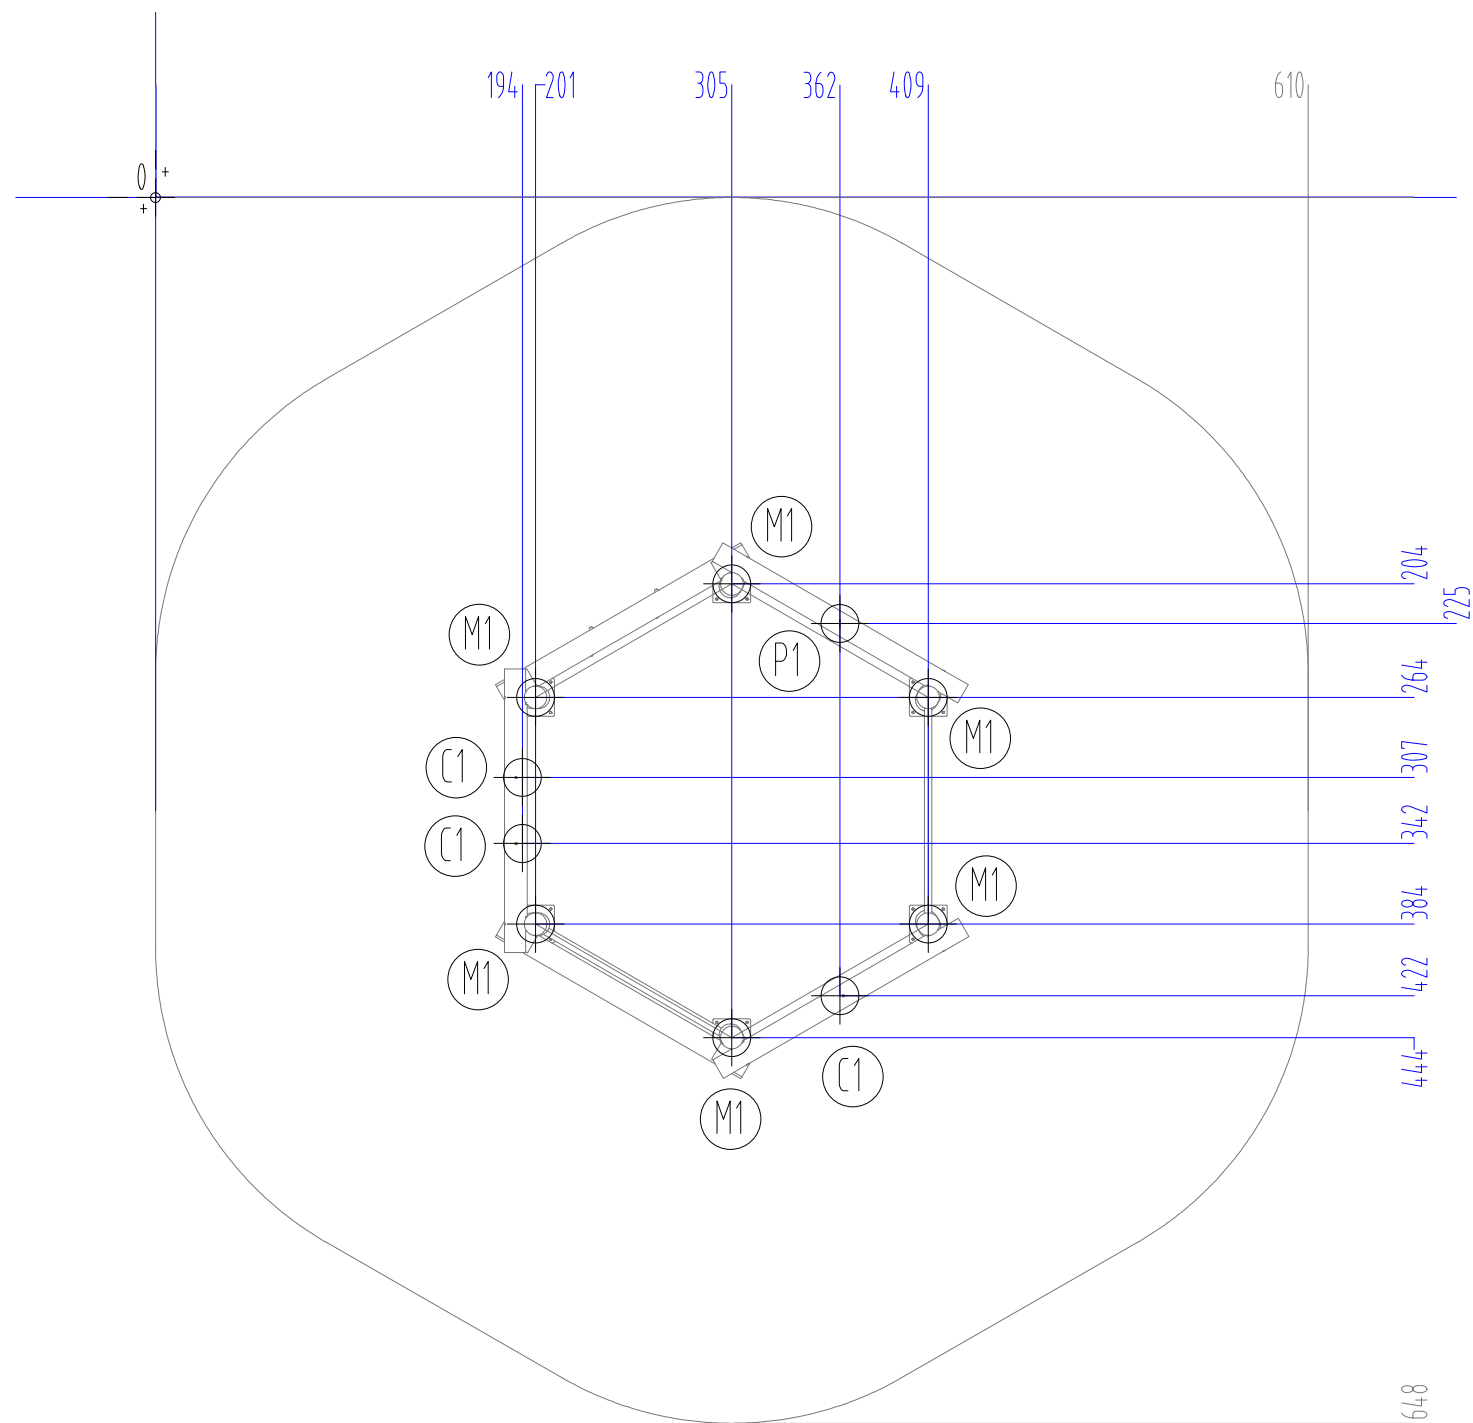

⊕ Origine/Source

modifiche / amendments :				scala / scale : -		misure espresse in / dimensions are established in : CM.			
nr*	data/date	pos	descrizione/description	firma sign	toleranze generali applicate / general tolerances: • sezione/diametro legname impregnato ± 0.5 (cm) • lunghezza legname impregnato ± 1% (lungh. totale) • lavorazioni legname impregnato ± 0.2 (cm) • componenti in metallo ± 1 (mm) • componenti in materiali plastici ± 15 (mm) • section/diameter of treated wood ± 0.5 (cm) • length of treated wood ± 1% (on the total length) • processing on treated wood ± 0.2 (cm) • metal elements ± 1 (mm) • plastic elements ± 15 (mm)		denom. / name : pianta scavi / excavation plant		
01							nr. dis. / draft nr. : 4581		
02							codice / code : xcpe10rob		
03							luogo / place : Mezzolombardo		
03							data / date : 10/02/25		
					esecuzione/verifica/ approvazione : created/checked/approved by :				