


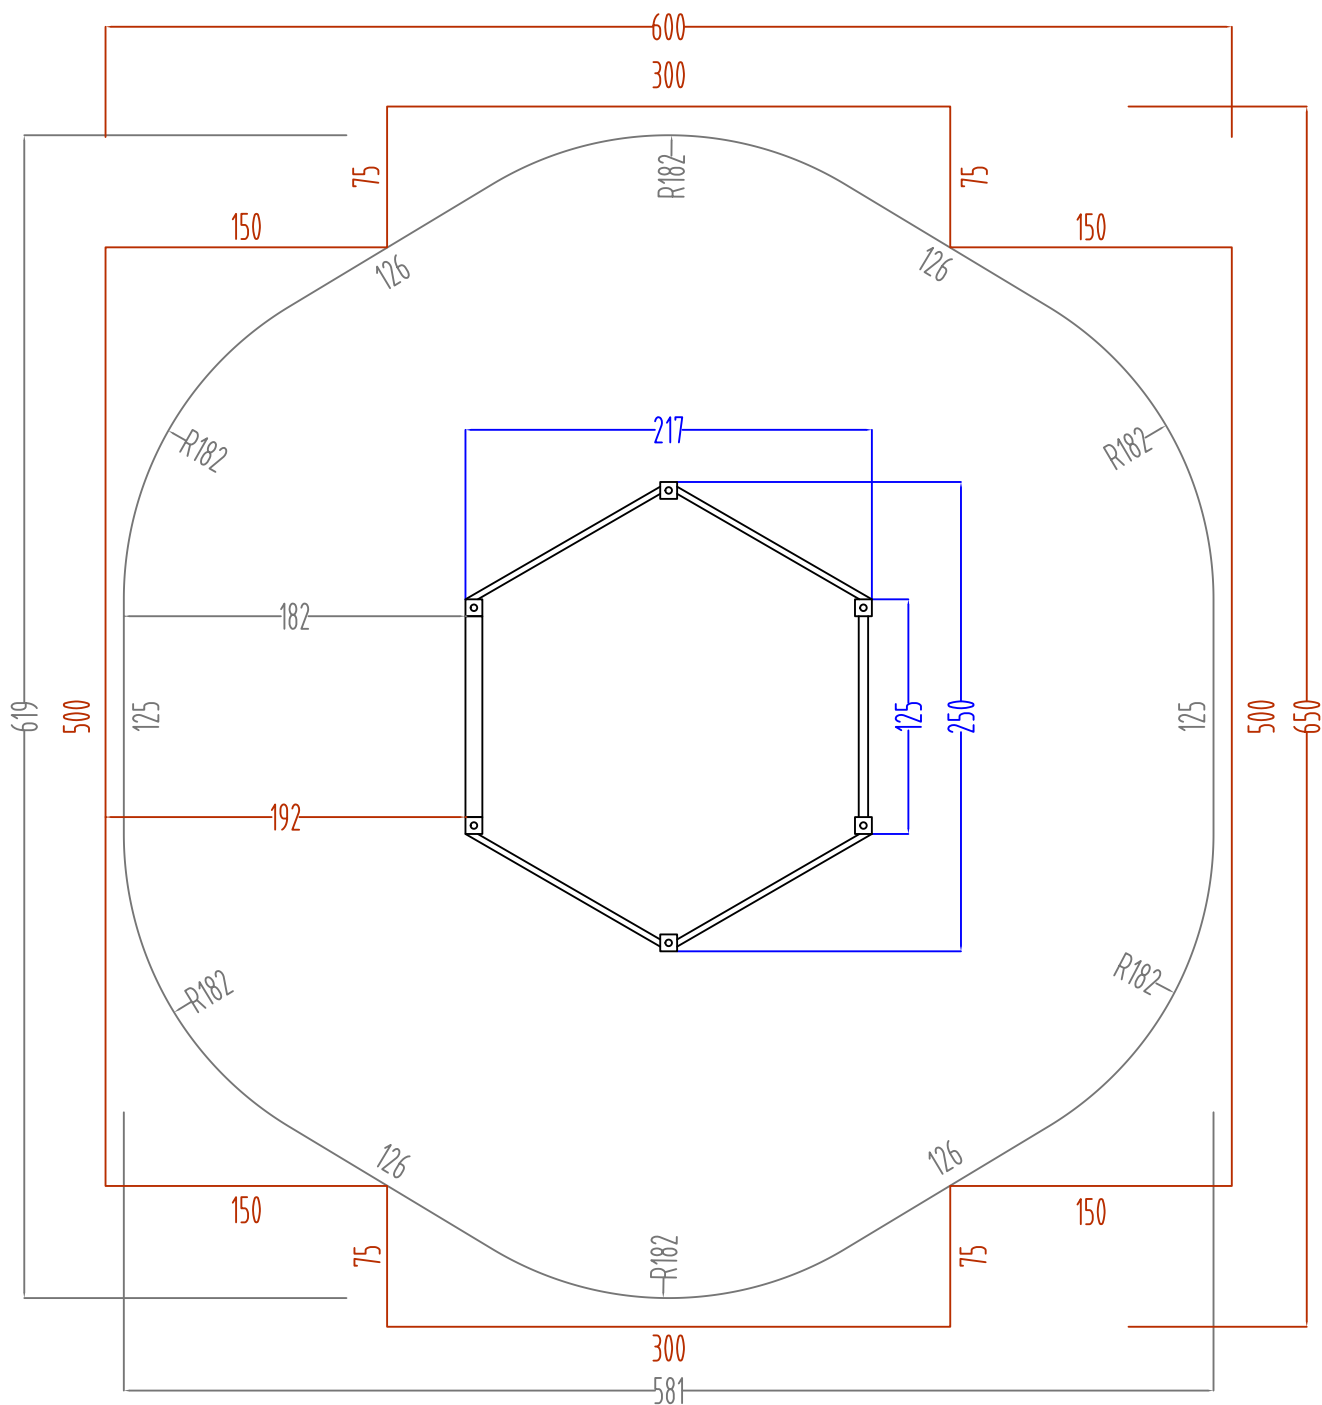

area sicurezza/security area 28.27 m²

UNI EN 1177 : a norma richiedi mq. 34.50 antitrauma sp. mm.65,

UNI EN 1177 : this norm request 34.50 square meters of safety matting, thickness 65 mm.

modifiche / amendments :				scala / scale : -		misure espresse in / dimensions are established in : CM.				
nr°	data/date	pos	descrizione/description	firma sign	tolleranze generali applicate / general tolerances : • sezione/diametro legname impregnato ± 0.5 (cm) • lunghezza legname impregnato ± 1% (lung. totale) • lavorazioni legname impregnato ± 0.2 (cm) • componenti in metallo: 1 (mm) • componenti in materiali plastici: ± 1.5 (mm)		le colorazioni dei componenti raffigurati sono solo indicative e potranno variare a noi/ discrezione. Il presente elaborato grafico è da ritenersi indicativo. La sua reale fattibilità deve essere preventivamente verificata in loco prima della conferma d'ordine. Nessuna responsabilità pertanto sarà da attribuirsi alla scrivente. The colors that are visible in the rendering are just illustrative and can be modified. The graphic design as well is illustrative, and customers are compelled to verify the equipment's real feasibility before finalizing the order. We do not accept claims for similar themes.		denom. / name : pianta sicurezza / security plant	
01									nr. ds. / draft nr. : 1909	codice / code : xcpe10
02									luogo / place : Mezzolombardo	data / date : 23/10/18
03									esecuzione/verifica/ approvazione : created/checked/ approved by :	
03										