


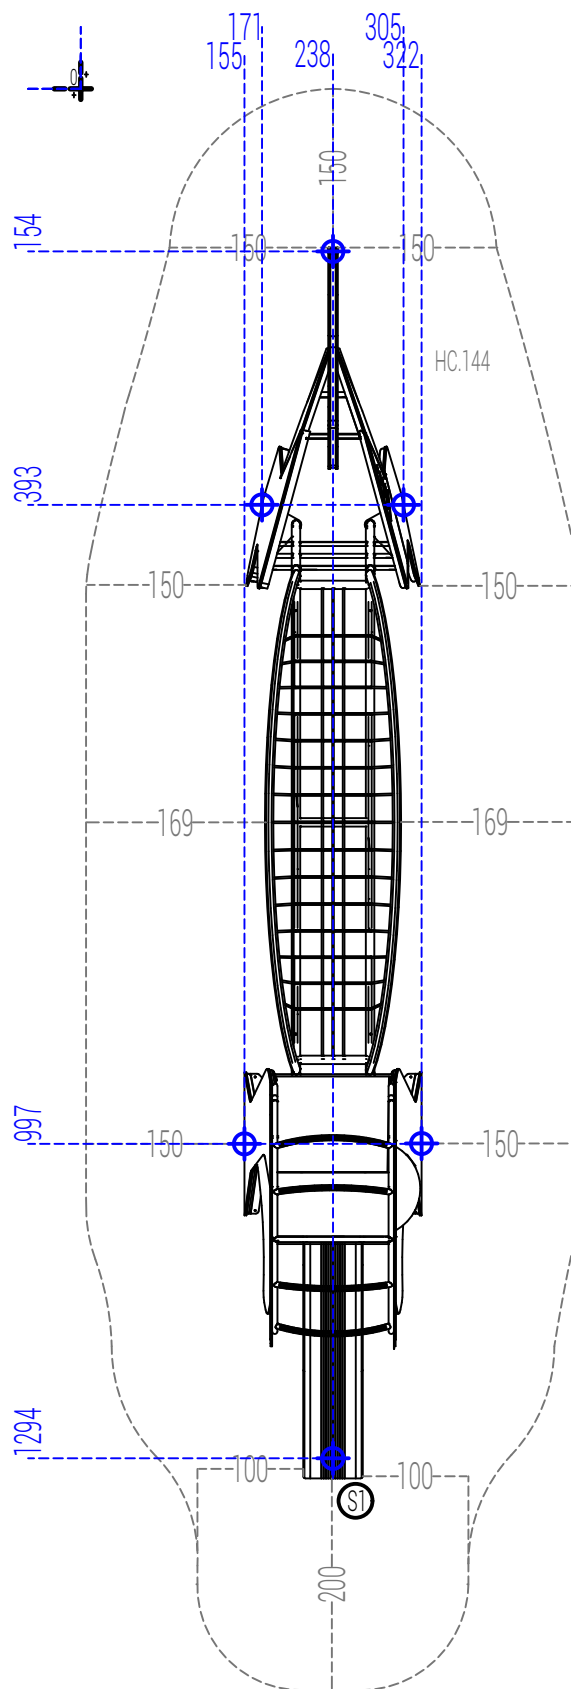

soletta h=120
armata con due reti diam. 8 maglia 200x200

modifiche / amendments :				scala / scale :		misure espresse in / dimensions are established in :		denom. / name :	
nr°	data/date	pos	descrizione/description	autore author		cm.		Pianta Scavi / Excavation Plant	
01								nr. dis. / draft nr. :	xfy60
02								luogo / place :	Mezzolombardo (TN)
03								data / date :	27/10/2025
04								esecuzione/verifica / approvazione : created/checked/approved by :	