



PIANTA SCAVI/PLANT EXCAVATION.

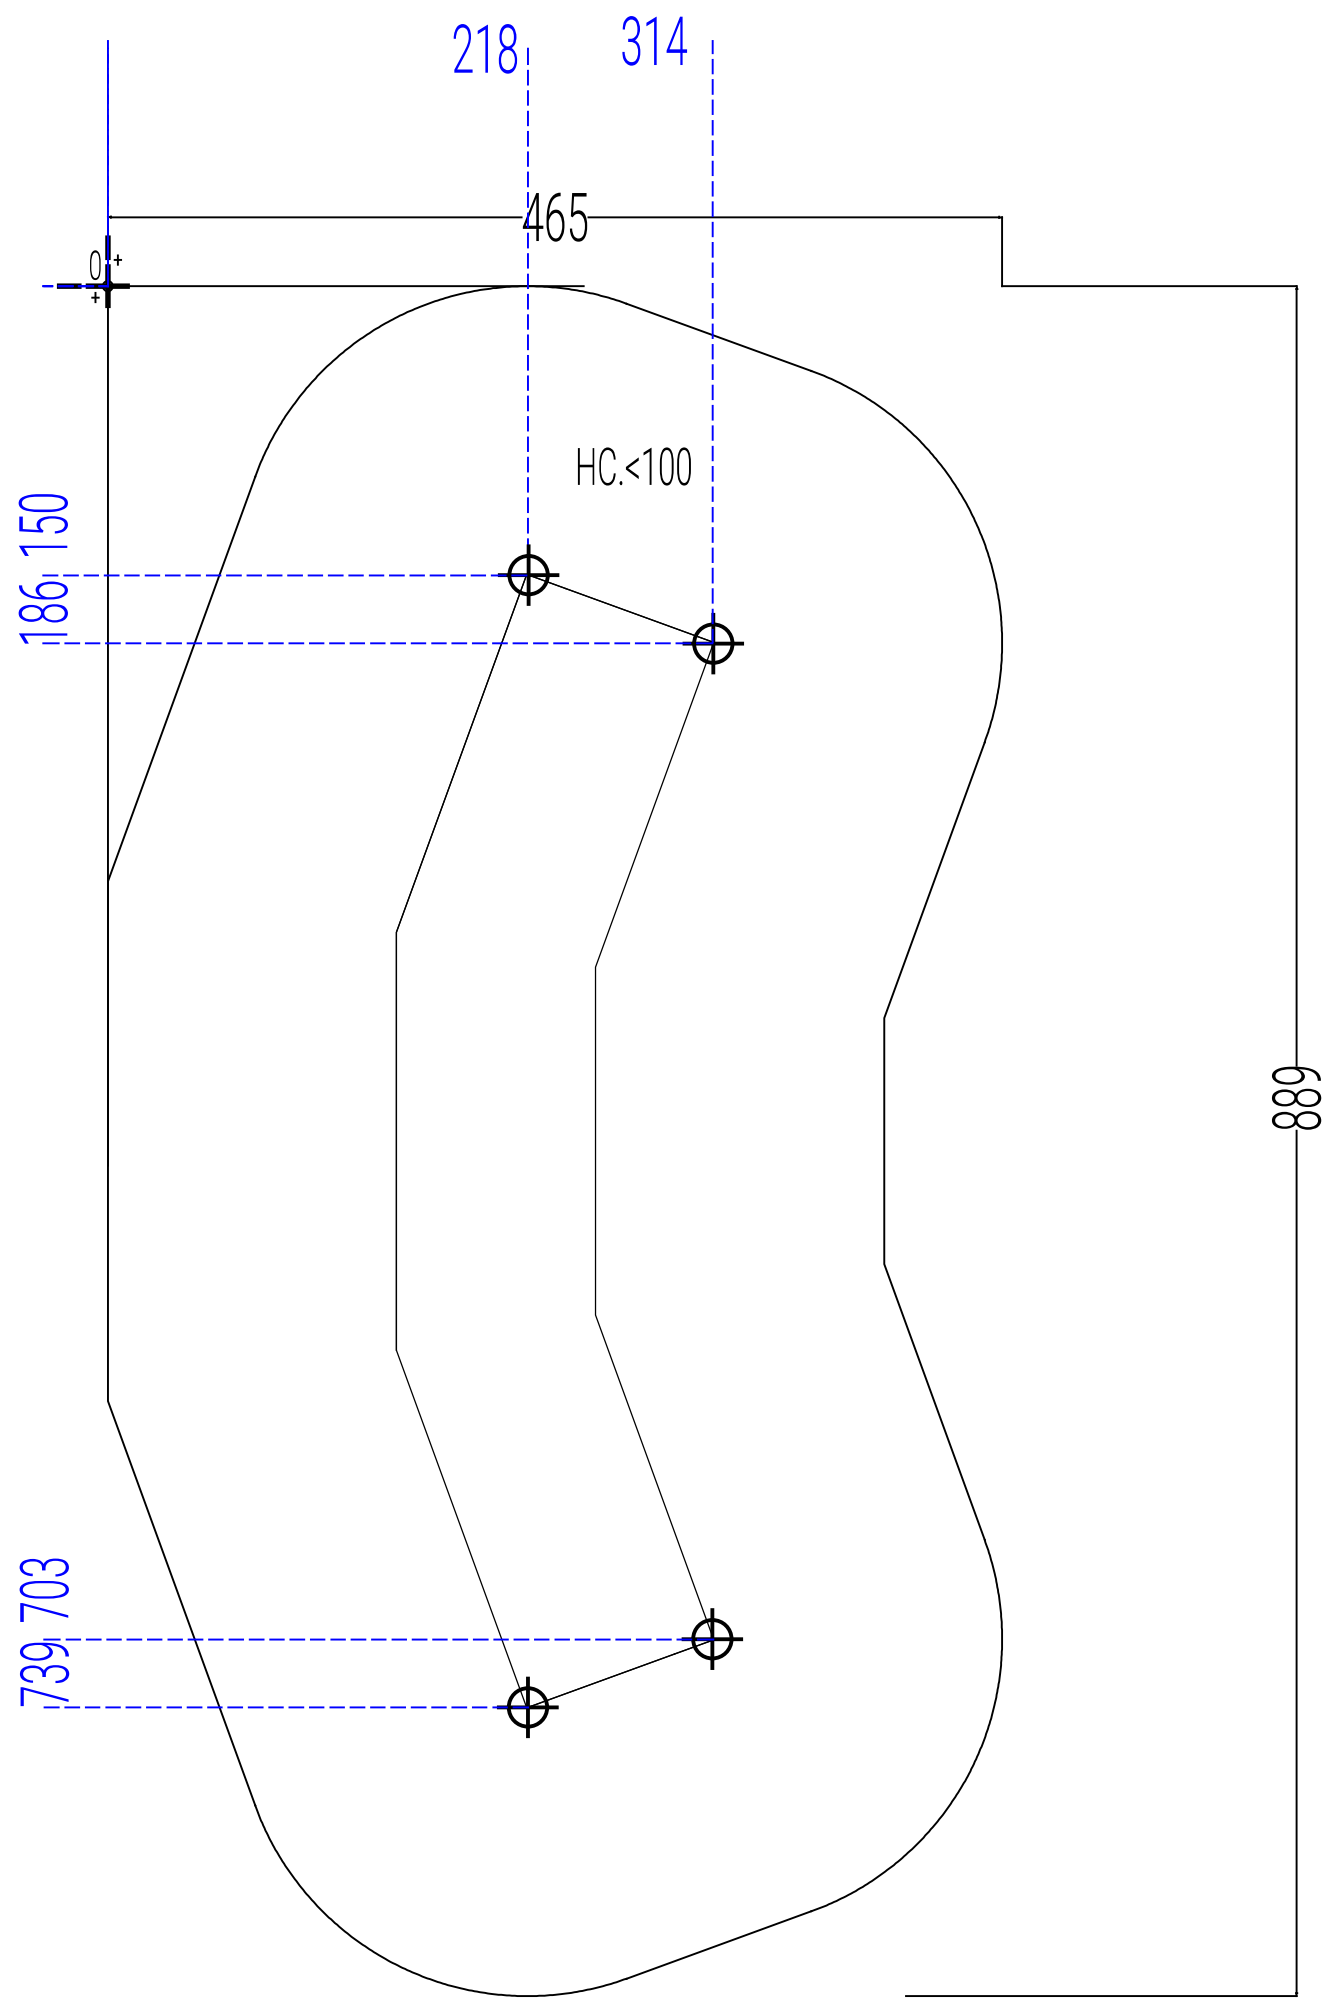

Origine/Source

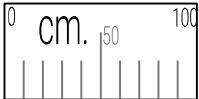

modifiche / amendments :				scala / scale : -		misure espresse in / dimensions are established in : cm.		HOLZHOF	
nr°	data/date	pos	descrizione/description	autore/author	tolleranze generali applicate / general tolerances:		le colorazioni dei componenti raffigurati sono solo indicative e potranno variare a ns/ discrezione. Il presente elaborato grafico è da ritenersi indicativo. La sua reale fattibilità deve essere preventivamente verificata in loco prima della conferma d'ordine. Nessuna responsabilità pertanto sarà da attribuirsi alla scrivente.		denom. / name :
01					- sezione/diameter of treated wood : 0.5 (cm) ± - lunghezza legname impregnato : 1% (d'ogni totale) ± - lavorazioni legname impregnato : 0.2 (cm) ± - component in metal : 1 (mm) ± - component in material plastici : 1.5 (mm) ±		The colours that are visible in the rendering are just illustrative and can be modified. The graphic design as well is illustrative, and customers are compelled to verify the equipment's real feasibility before finalizing the order. We do not accept claims for similar themes.		Pianta Scavi / Excavation Plant
02									nr. dis. / draft nr. : - codice / code : xfy66
03									luogo / place : Mezzolombardo (TN) data / date : 25/11/25
04									esecuzione/verifica/ approvazione : created/checked/approved by :