


UNI EN 1177 : a norma richiesti mq.3,5 antitrauma sp. mm.65,
UNI EN 1177 : this norm request 3,5 square meters of safety matting, thickness 65 mm.
area libera da impedimenti (scivoli tipo 1 prato o terreno naturale richiesto)
free of obstacles area (for slides type 1 grass or natural soil is required)

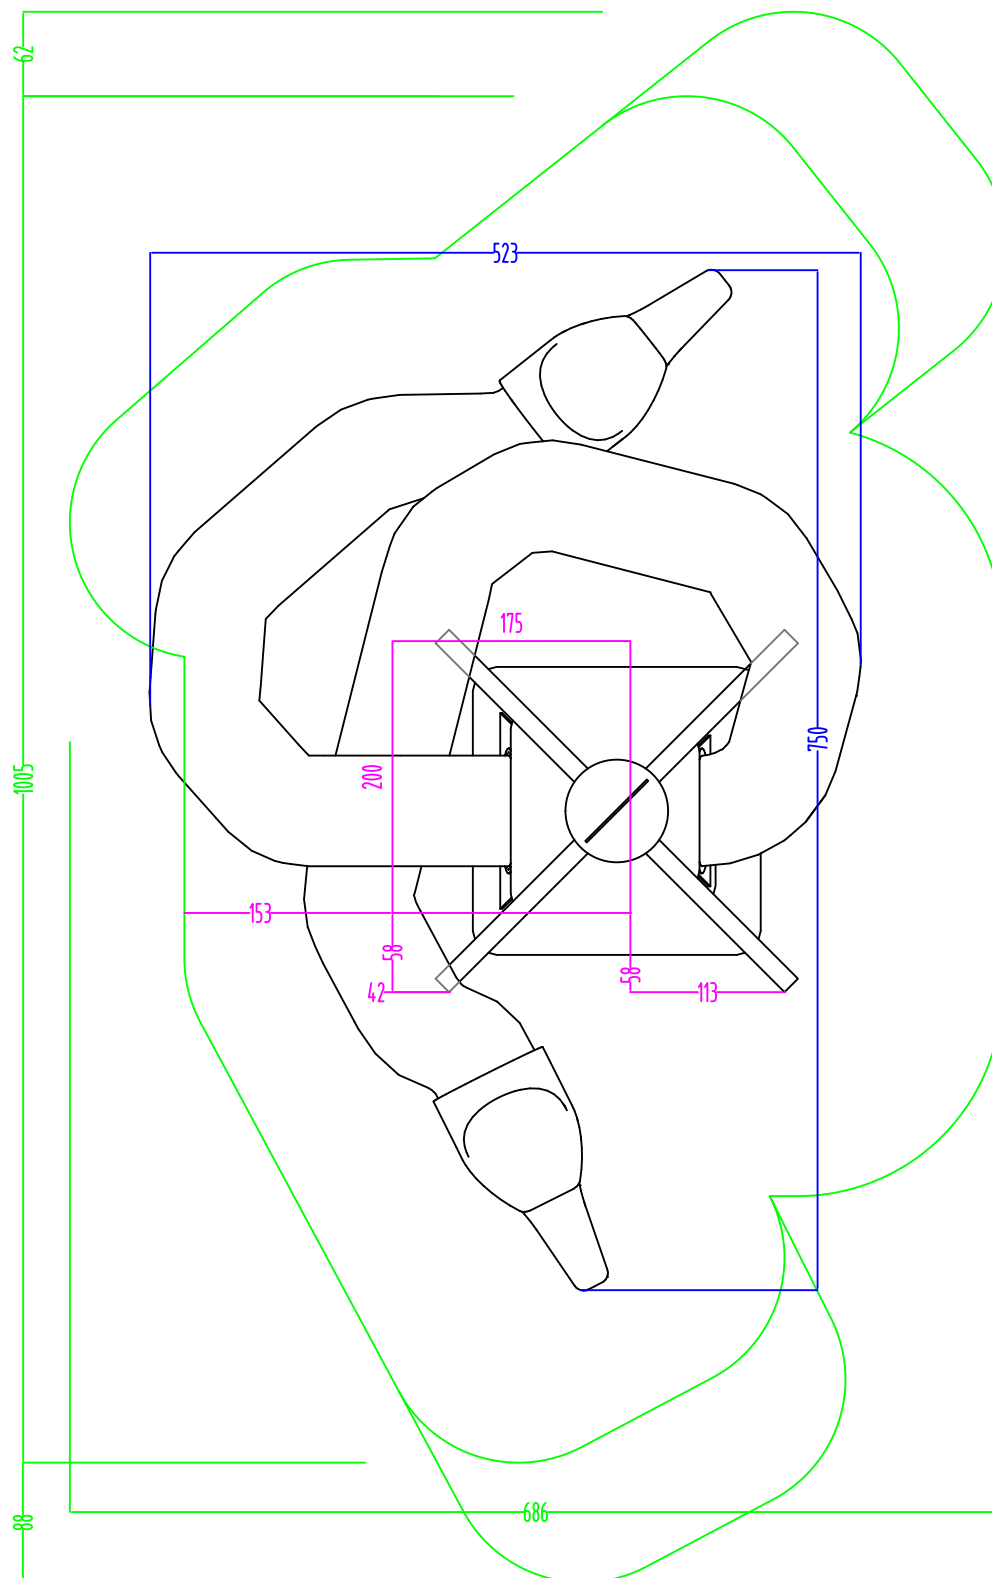


modifiche / amendments :				scala / scale : -	misure espresse in / dimensions are established in : CM.			
nr°	data/date	pos	descrizione/description	firma/sign	informazioni generali generali / general information : • sezione / diametro legname impregnato ≥ 0.5 (cm) • lunghezza legname impregnato $\geq 10\%$ (lunghezza totale) • lavorazioni legname impregnato ≥ 0.2 (cm) • componenti in metallo ≥ 1 (mm) • componenti in materiali plastici ≥ 1.5 (mm)		le colorazioni dei componenti / i colori non sono solo indicativi e potranno variare a noi / discrezione. Il presente elaborato grafico è da ritenersi indicativo. La sua reale fattibilità deve essere preventivamente verificata in loco prima della conferma d'ordine. Nessuna responsabilità pertanto sarà da attribuirsi alla scrivente. The colours that are visible in the rendering are just illustrative and can be modified. The graphic design as well is illustrative, and customers are requested to verify the equipment's real feasibility before finalizing the order. We do not accept claims for similar items.	
01							denom. / name : pianta sicurezza / security plant	
02							nr. dis. / draft nr. : 4114 codice / code : xime300	
03							luogo / place : Mezzolombardo data / date : 08/02/19	
03							esecuzione/verifica / approvazione : created / checked / approved by :	

area sicurezza/security area 47.36 m²

UNI EN 1177 : a norma richiedi mq. 44.93 antitrauma sp. mm.45,
UNI EN 1177 : this norm request 44.93 square meters of safety matting, thickness 45 mm.

UNI EN 1177 : a norma richiedi mq.12 antitrauma sp. mm.65,
UNI EN 1177 : this norm request 12 square meters of safety matting, thickness 65 mm.

area libera da impedimenti (scivoli tipo 1 prato o terreno naturale richiesto)
free of obstacles area (for slides type 1 grass or natural soil is required)

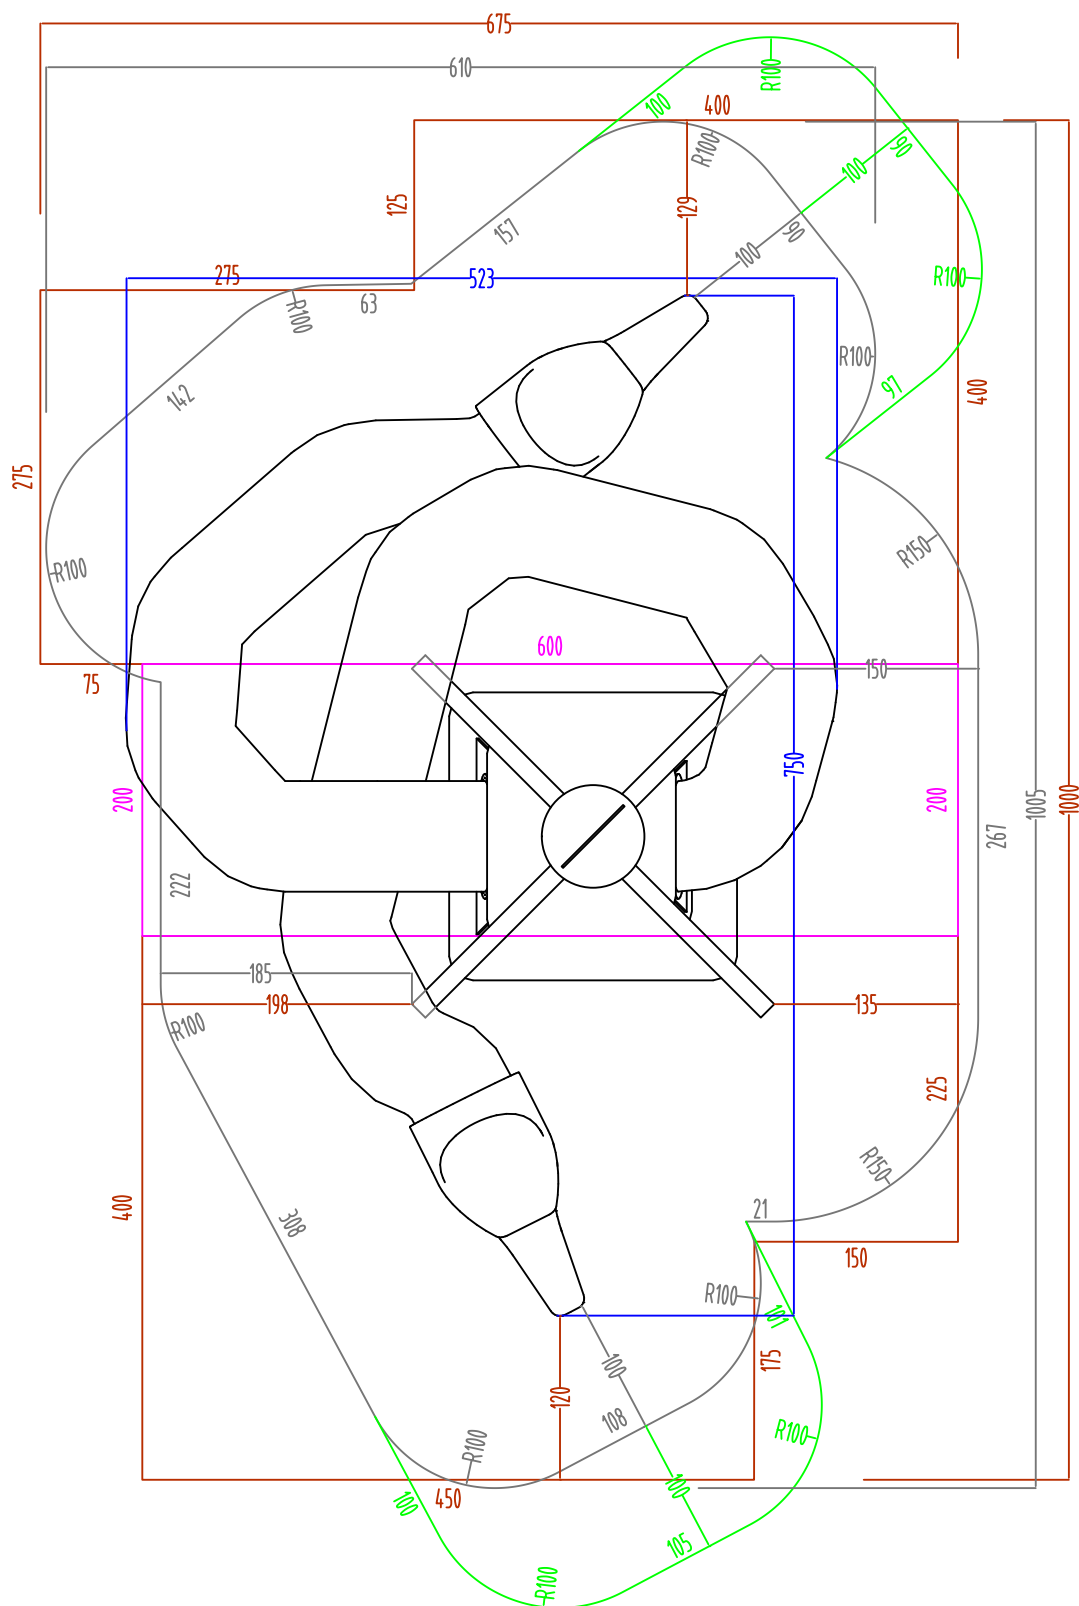

modifiche / amendments :				scala / scale : -		misure espresse in / dimensions are established in : CM.							
nr°	data/date	pos	descrizione/description	firma sign		Informativa generale applicabile / general information:				denom. / name :			
01						• sezione/dimensione legname impregnato: 8,5 (cm) • lunghezza legname impregnato: 2 (m) (lung. totale) • lavorazioni legname impregnato: 0,2 (cm) • componenti in metallo: 1 (mm) • componenti in materiali plastici: 1,5 (mm)				pianta sicurezza / security plant			
02										nr. dis. / draft nr. : 4114			
03										codice / code : xime300			
03						• section/diameter of treated wood: 8,5 (cm) • length of treated wood: 2 (m) (the total length) • processing on treated wood: 0,2 (cm) • metal elements: 1 (mm) • plastic elements: 1,5 (mm)				luogo / place : Mezzolombardo			
										data / date : 08/02/19			
										esecuzione/verifica/ approvazione : created/checked/ approved by :			