


area sicurezza/security area 25.89 m²

UNI EN 1177 : a norma richiedi mq. 30.25 antitrauma sp. mm.45

UNI EN 1177 : this norm request 30.25 square meters of safety matting, thickness 45 mm.

area libera da impedimenti (scivoli tipo 1 prato o terreno naturale richiesto)
free of obstacles area (for slides type 1 grass or natural soil is required)

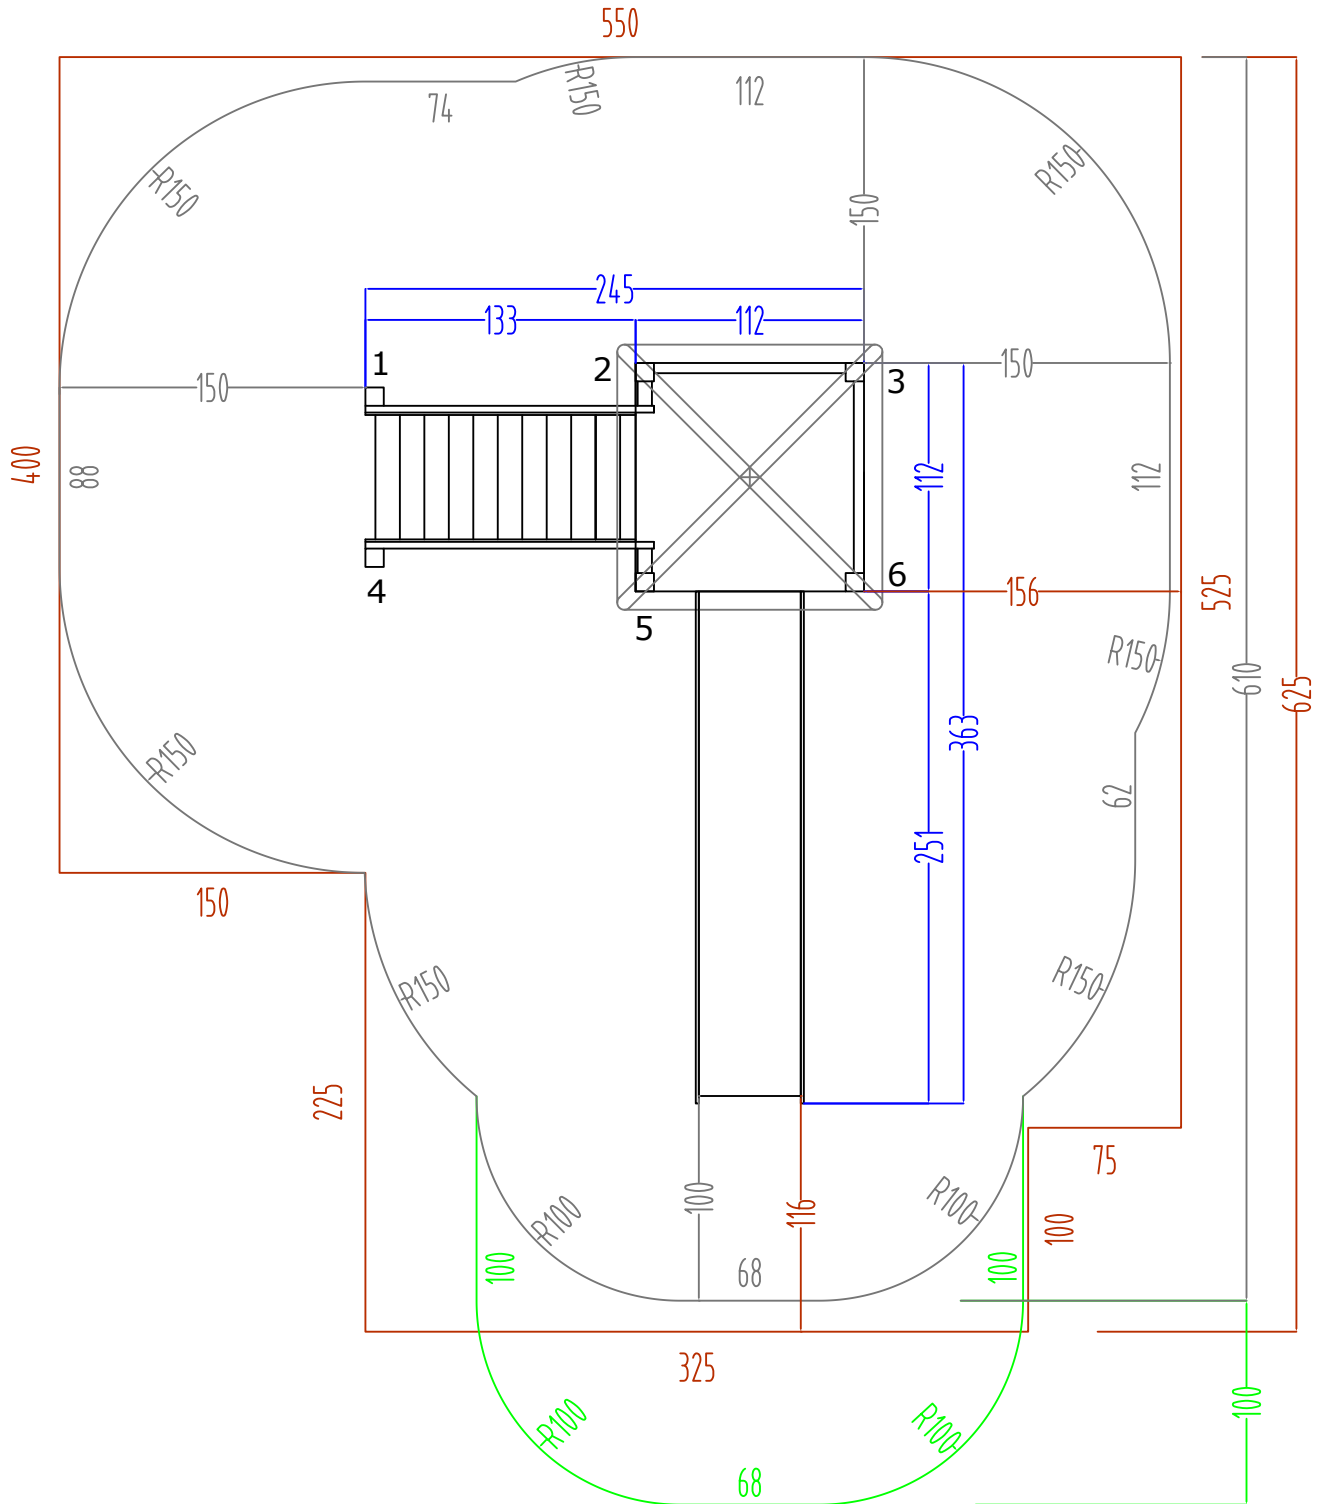

modifiche / amendments :				scala / scale : -		misure espresse in / dimensions are established in : CM.			
nr°	data/date	pos	descrizione/description	firma sign	informazioni generali applicate / general informations :		le colorazioni dei componenti raffigurati sono solo indicative e potranno variare a noi discrezione. Il presente elaborato grafico è di natura puramente illustrativa. La sua reale fattibilità deve essere preventivamente verificata in loco prima della conferma d'ordine. (Nessuna responsabilità pertanto sarà da attribuirsi alla scrivente. The colors that are visible in the rendering are just illustrative and can be modified. The graphic design as well is illustrative, and customers are compelled to verify the equipment's real feasibility before finalizing the order. We do not accept claims for similar reasons.)		
01					• sezione/diametro legname impregnato $\geq$ 0.5 (cm)		denom. / name : pianta sicurezza / security plant		
02					• lunghezza legname impregnato $\geq$ 1% (lung. totale)		nr. ds. / draft nr. : 4415		
03					• lavorazioni legname impregnato $\geq$ 0.2 (cm)		codice / code : xm1001		
03					• componenti in metallo $\geq$ 1 (mm)		luogo / place : Mezzolombardo		
03					• componenti in materiali plastici $\geq$ 1.5 (mm)		data / date : 20/02/18		
					• section/diameter of treated wood $\geq$ 0.5 (cm)		esecuzione/verifica/ approvazione :		
					• length of treated wood $\geq$ 1% (on the total length)		created/checked/approved by :		
					• processing on treated wood $\geq$ 0.2 (cm)				
					• metal elements $\geq$ 1 (mm)				
					• plastic elements $\geq$ 1.5 (mm)				