


area sicurezza/security area 40.67 m²

UNI EN 1177 : a norma richiesti mq. 45.75 antitrauma sp. mm.45
UNI EN 1177 : this norm request 45.75 square meters of safety matting, thickness 45 mm.

area libera da impedimenti (scivoli tipo 1 prato o terreno naturale richiesto)
free of obstacles area (for slides type 1 grass or natural soil is required)

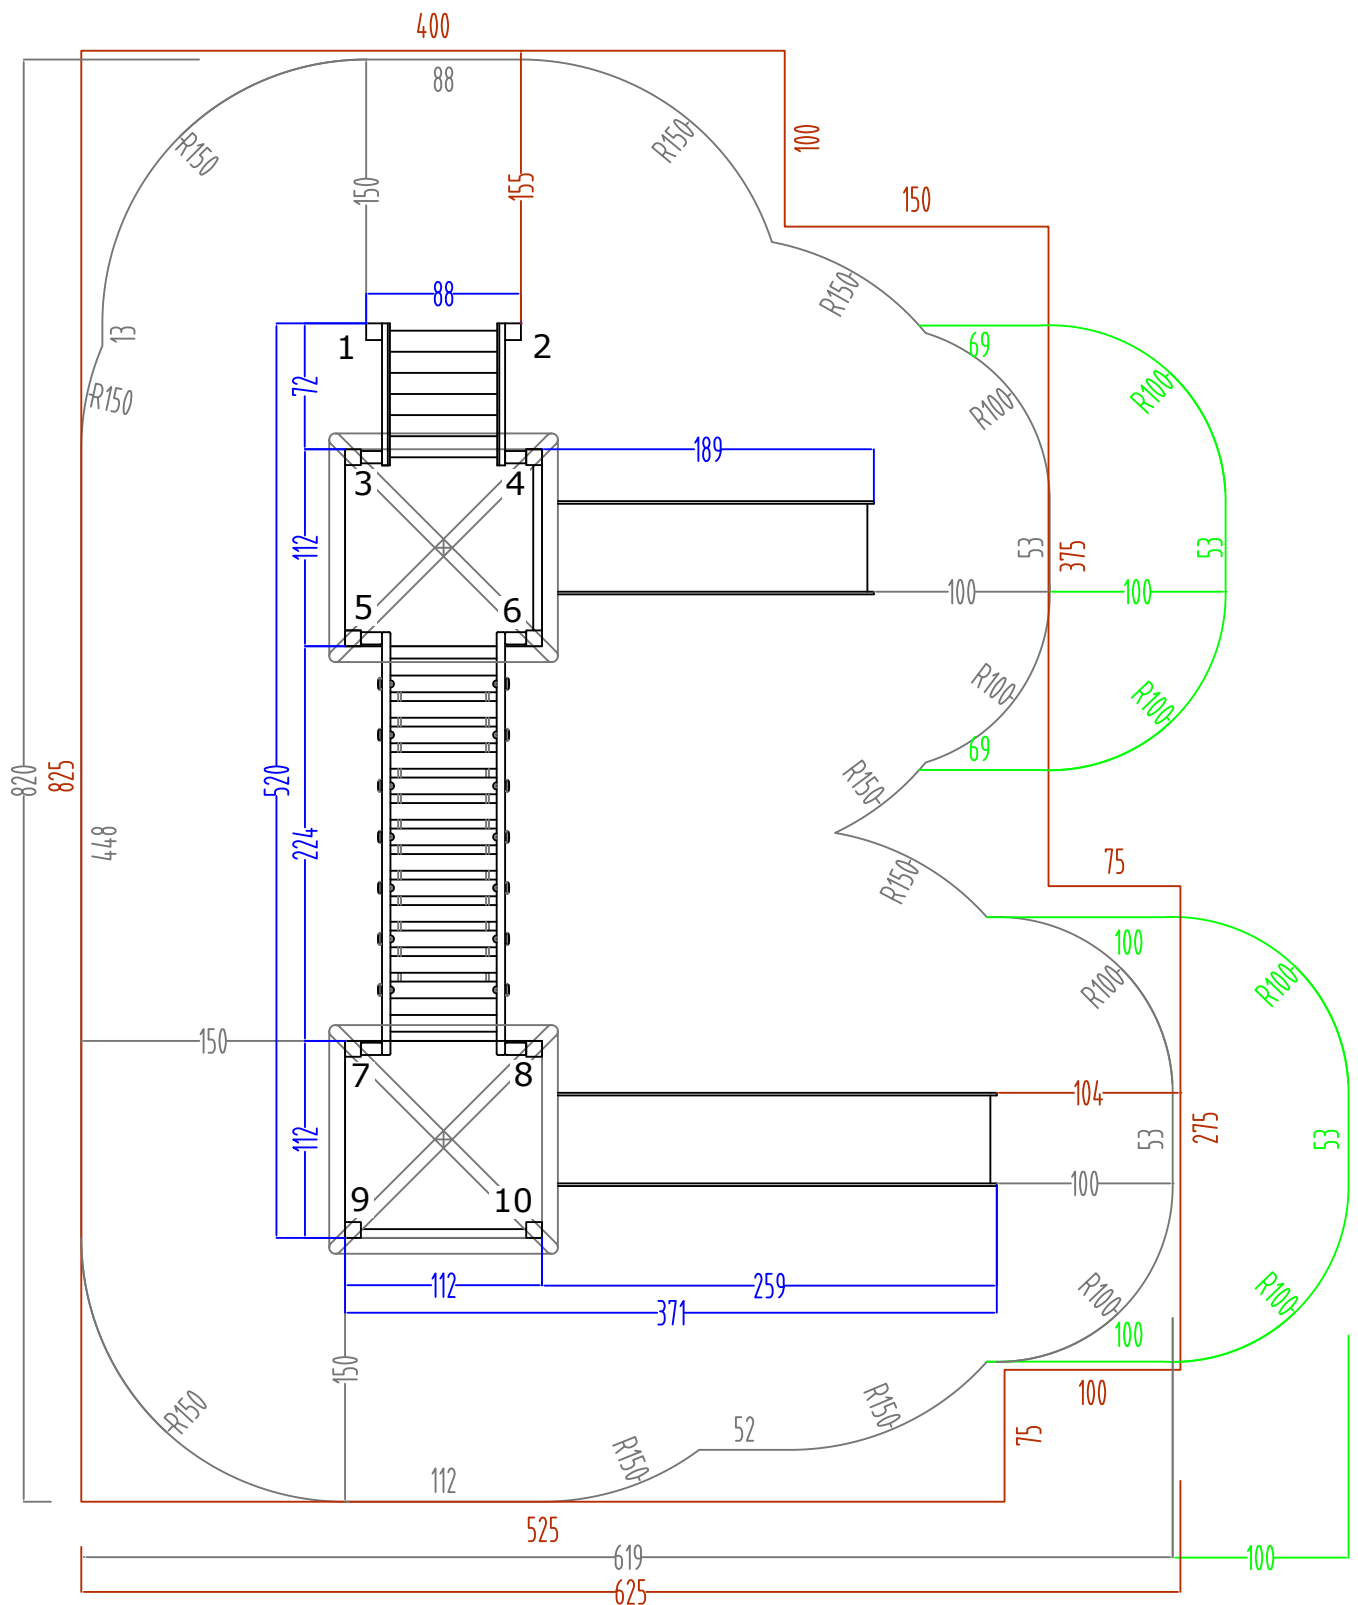

modifiche / amendments :					scala / scale :	misure espresse in / dimensions are established in : CM.		denom. / name :	
nr°	data/date	pos	descrizione/description	firma		Inferenze generali applicate / general inferences:		pianta sicurezza / security plant	
01						Inferenze generali applicate / general inferences:		nr. ds. / draft nr. :	4415
02						Inferenze generali applicate / general inferences:		codice / code :	xm208l
03						Inferenze generali applicate / general inferences:		luogo / place :	Mezzolombardo
03						Inferenze generali applicate / general inferences:		data / date :	21/02/18
						Inferenze generali applicate / general inferences:		esecuzione/verifica/ approvazione :	
						Inferenze generali applicate / general inferences:		created/checked/ approved by :	