


PIANTA SICUREZZA - AREA DI IMPATTO/SAFETY PLAN - IMPACT AREA
area libera per la struttura : 1223x1107/free area for structure : 1223x1107
area di impatto: 72.71 mq/impact area: 72.71 s.q.m
le aree di impatto delle diverse strutture non devono compenetrare tra loro/the impact areas of the different facilities
should not interpenetrate with each other

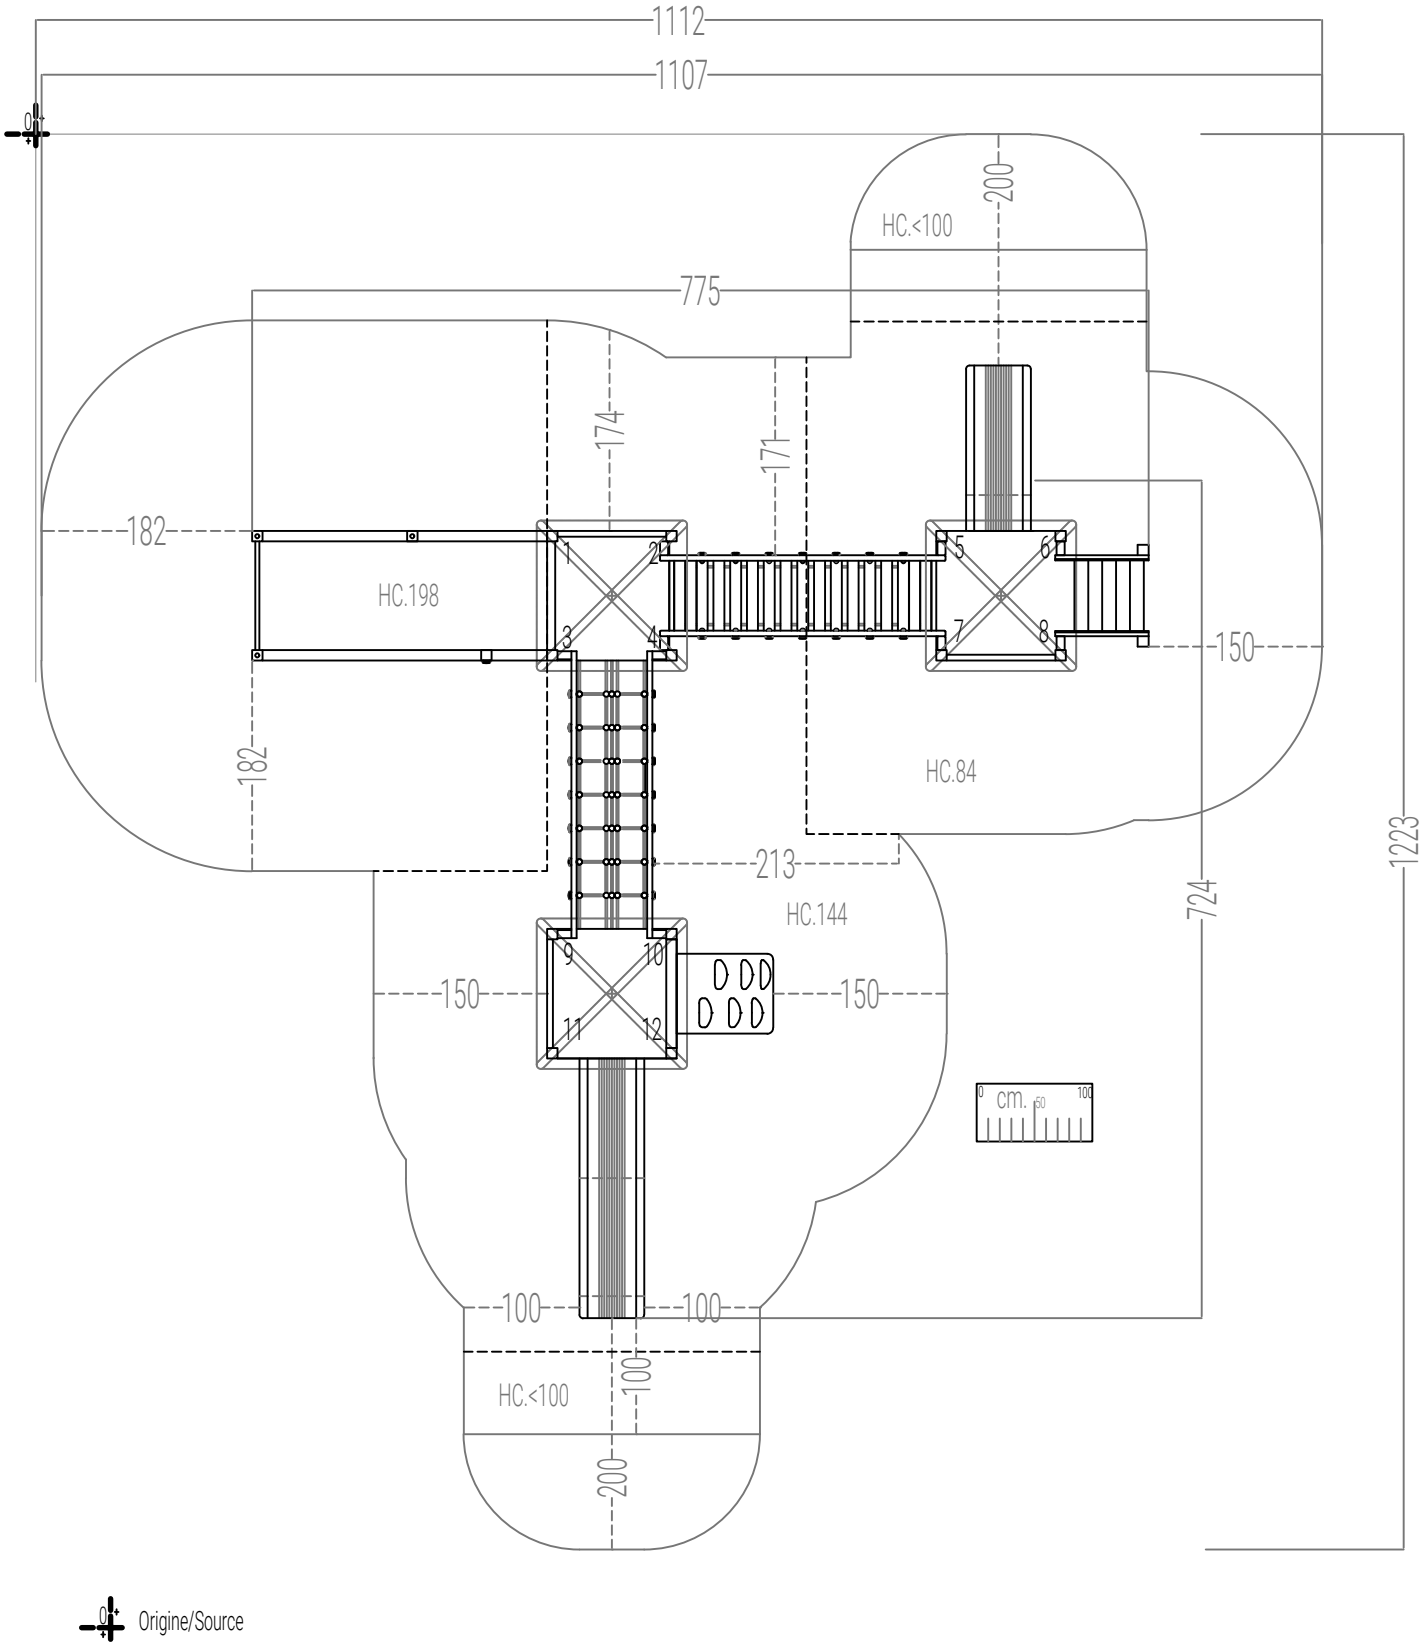

Origine/Source

modifiche / amendments :					scala / scale :		misure espresse in / dimensions are established in :		denom. / name :	
nr°	data/date	pos	descrizione/description	autore			cm.		Pianta Area di Impatto, Sicurezza / Impact area, Security Plant	
01									nr. dis. / draft nr. :	
02									codice / code :	
03									luogo / place :	
04									data / date :	
									esecuzione/verifica/ approvazione :	
									created/checked/approved by :	