


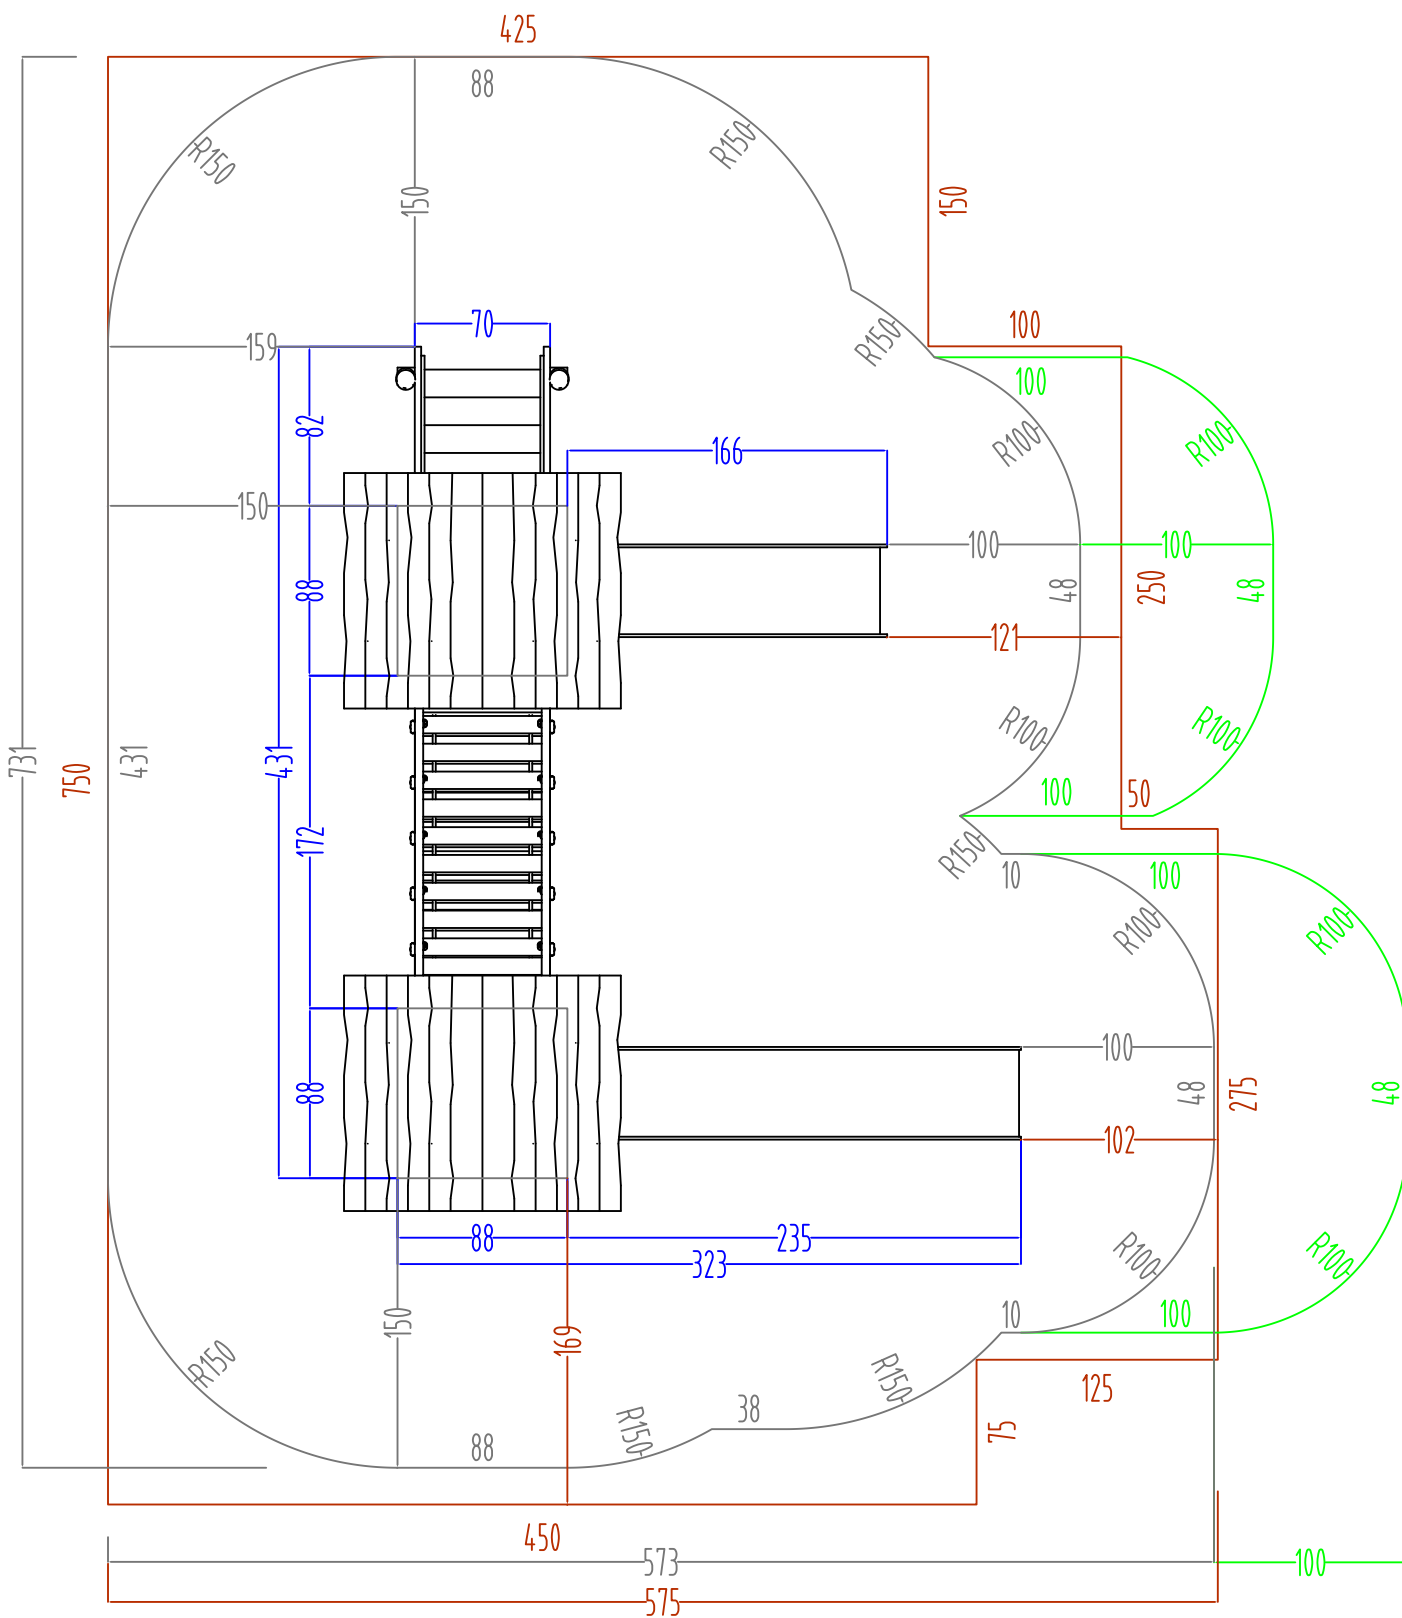

area sicurezza/security area 33.68 m²

UNI EN 1177 : a norma richiedi mq.38.68 antitrauma sp. mm.45,
UNI EN 1177 : this norm request 38.68 square meters of safety matting, thickness 45 mm.

area libera da impedimenti (scivoli tipo 1 prato o terreno naturale richiesto)
free of obstacles area (for slides type 1 grass or natural soil is required)

modifiche / amendments :				scala / scale : -		misure espresse in / dimensions are established in : CM.							
nr	data/date	pos	descrizione/description	firma sign	informazioni generali applicate / general information: • sezione/diametro legname impregnato² 8.5 (cm) • lunghezza legname impregnato² 1% (lungh. totale) • lavorazioni legname impregnato² 0.2 (cm) • componenti in metallo: 1 (mm) • componenti in materiali plastici: 1.5 (mm)				Le colorazioni dei componenti refrigeranti sono solo indicative e potranno variare a n/ discrezione. Il presente elaborato grafico è da ritenersi indicativo. La sua reale fattibilità deve essere preventivamente verificata in loco prima della conferma d'ordine. Nessuna responsabilità pertiene sarà da attribuirsi alla springle. The colours that are visible in the rendering are just illustrative and can be modified. The graphic design as well is illustrative, and customers are compelled to verify the equipment's real feasibility before finalizing the order. We do not accept claims for similar themes.				
01									denom. / name : pianta sicurezza / security plant				
02									nr. ds. / draft nr. : 4763				
03									codice / code : xra202				
03									luogo / place : Mezzolombardo				
										data / date : 06/02/18			
										esecuzione/verifica/ approvazione : created/checked/ approved by : 			