


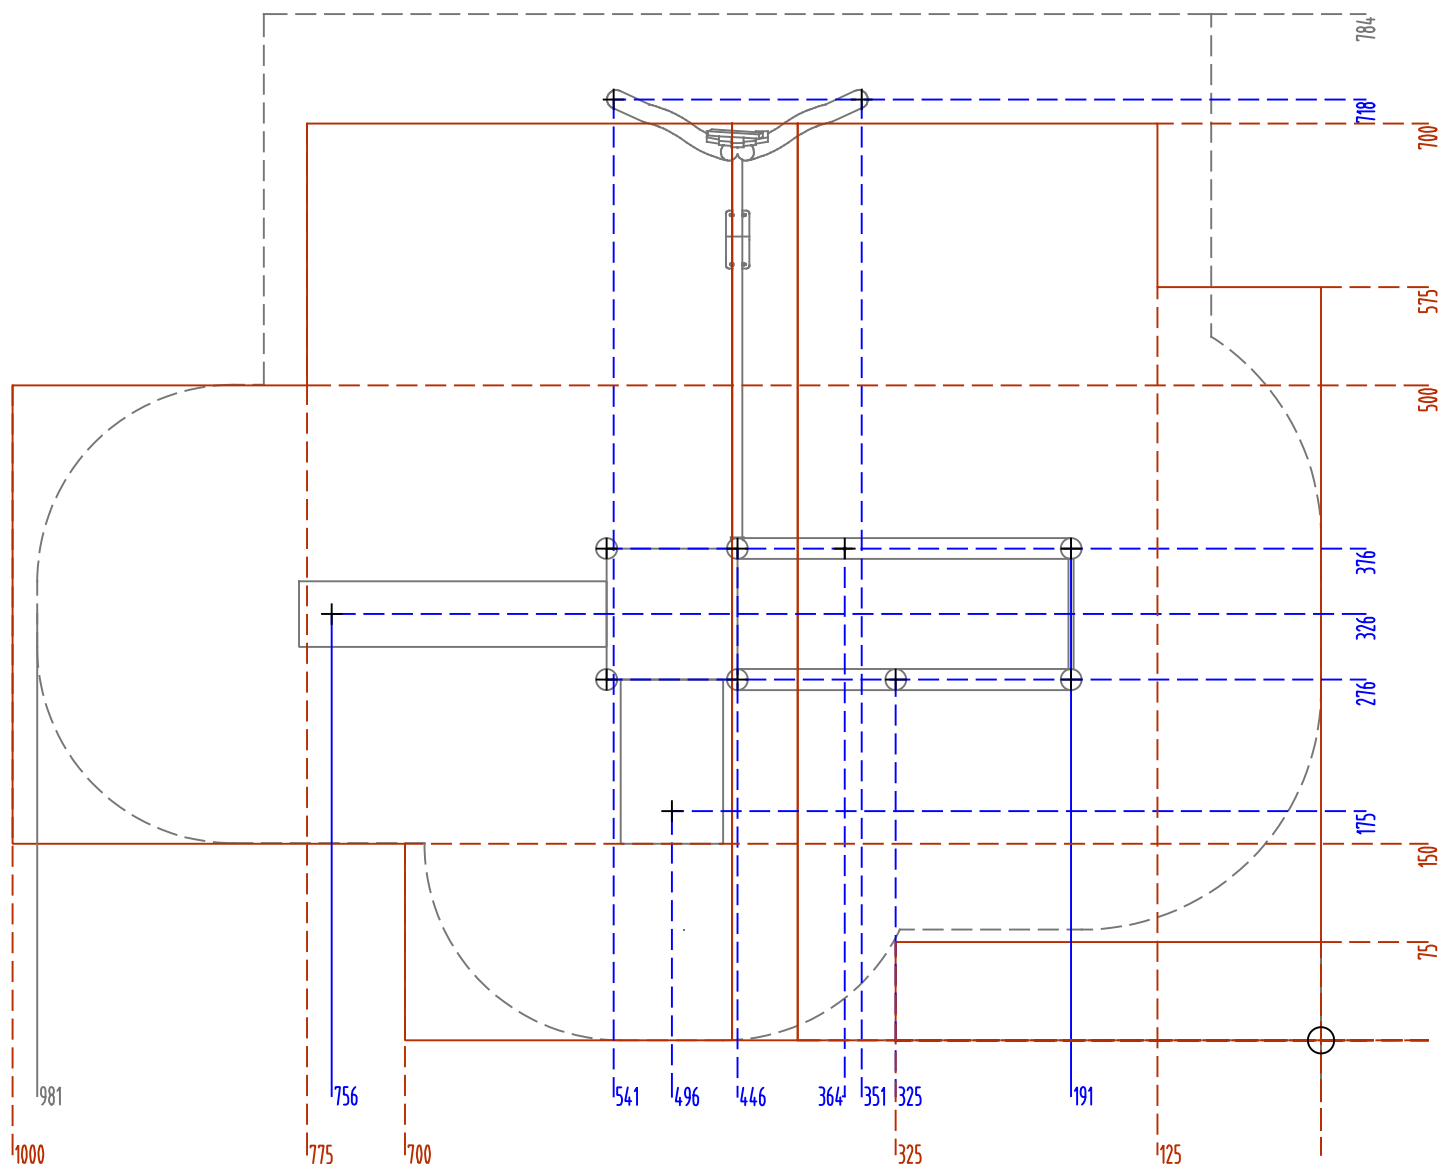

punto centrale degli scavi / central excavation point
controllare la sezione nelle schede allegate /
check the cross-section of the excavation in the attached sheets

modifiche / amendments :				scala / scale : -		misure espresse in / dimensions are established in : C.M.		HOLZHOF	
nr	data/date	pos	descrizione/description	firma sign	Inferenze generali applicate / general inferences : • sezione/diametro legname impregnato ≥ 0.5 (cm) • lunghezza legname impregnato ≥ 10 (lung. totale) • lavorazioni legname impregnato ≥ 0.2 (cm) • componenti in metallo ≥ 1 (mm) • componenti in materiali plastici ≥ 15 (mm)		In colorazioni dei componenti raffigurati sono solo indicative e potranno variare a ns/ discrezione. Il presente elaborato grafico è da ritenersi indicativo. La sua reale fattibilità deve essere preventivamente verificata in loco prima della conferma d' ordine. Nessuna responsabilità potrà poi sarà da attribuirsi alla stampa. The colours that are visible in the rendering are just illustrative and can be modified. The graphic design as well is illustrative, and customers are compelled to verify the equipment's real feasibility before finalizing the order. We do not accept claims for similar themes.		denom. / name : pianta scavi / excavation plant
01							nr. ds. / draft nr. :		codice / code : xrm100rap
02							luogo / place : Mezzolombardo		data / date : 09/01/24
03							esecuzione/verifica/ approvazione : Slomp M.		
03							created/checked/approved by :		