


area sicurezza/security area 20.85 m²

UNI EN 1177 : a norma richiesti mq. 24.69 antitrauma sp. mm.45

UNI EN 1177 : this norm request 24.69 square meters of safety matting, thickness 45 mm.

area libera da impedimenti (scivoli tipo 1 prato o terreno naturale richiesto)
free of obstacles area (for slides type 1 grass or natural soil is required)

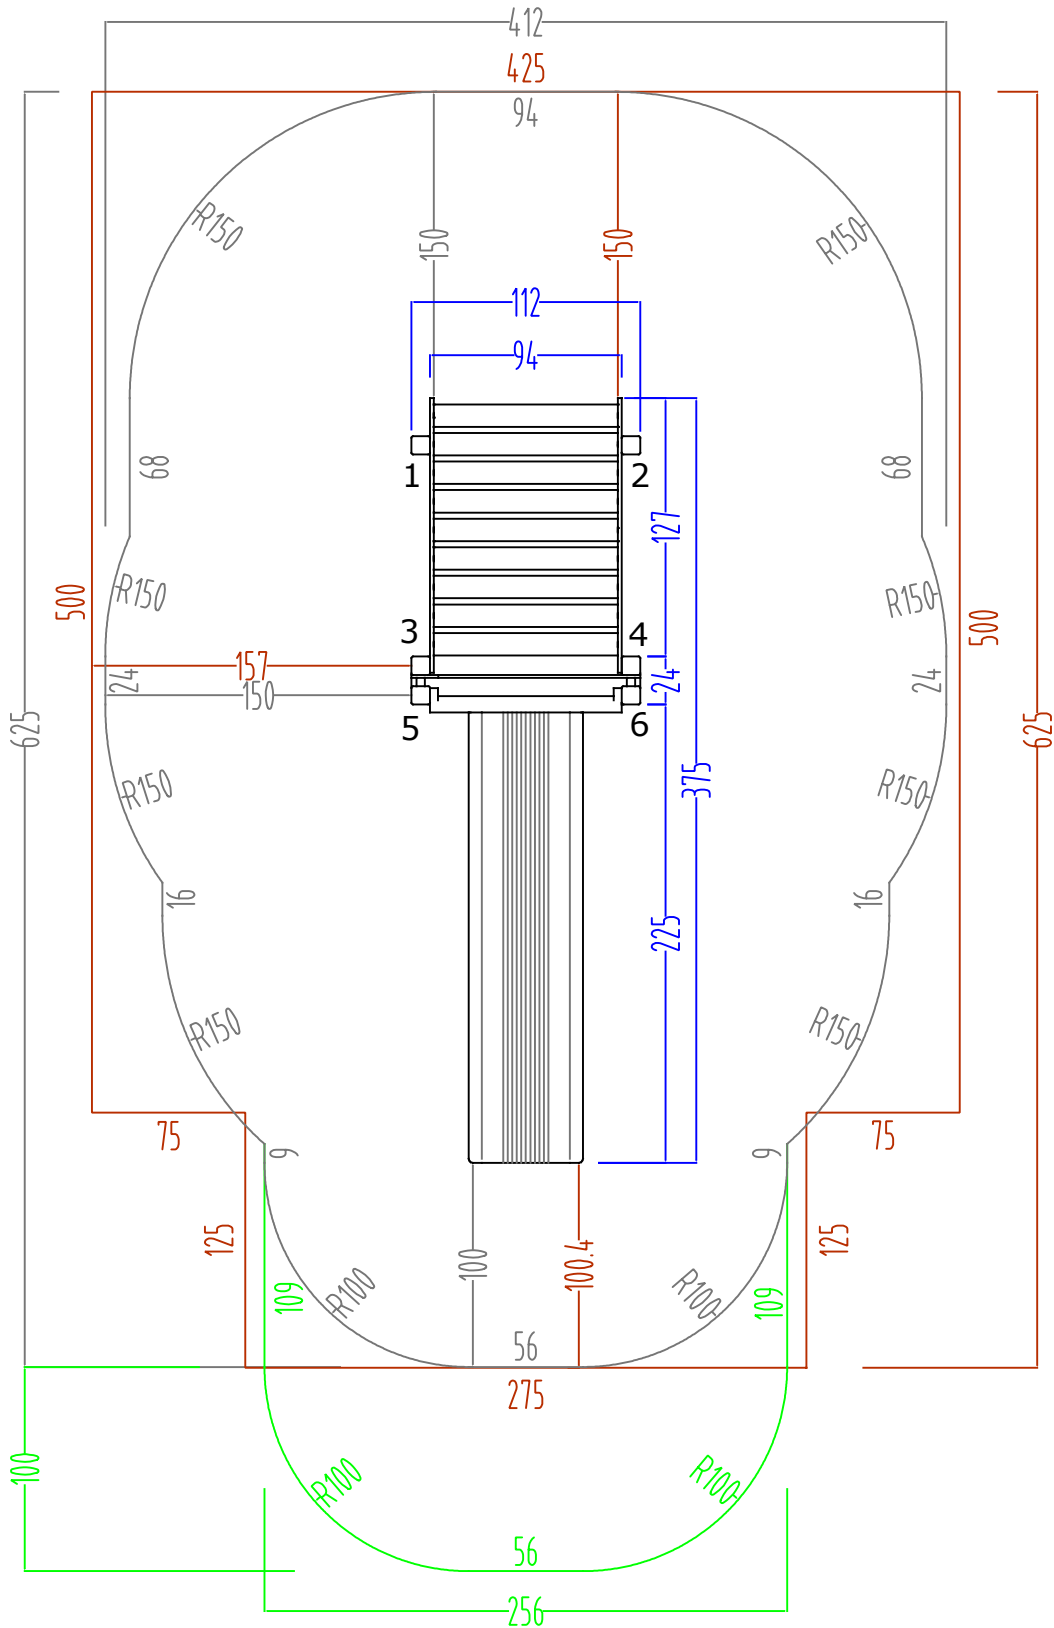

modifiche / amendments :				scala / scale : -	misure espresse in / dimensions are established in : CM.			
nr°	data/date	pos	descrizione/description	firma/sign	informare generali specificare / general information : - sezione/diametro legname impregnat$\geq$ 0.5 (cm) - lunghezza legname impregnat$\geq$ 1% (lungh. totale) - lavorazioni legname impregnat$\geq$ 0.2 (cm) - componenti in metallo 1 (mm) - componenti in materiali plastici $\geq$ 1.5 (mm) section/diameter of treated wood $\geq$ 0.5 (cm) length of treated wood $\geq$ 1% (in the total length) processing on treated wood $\geq$ 0.2 (cm) metal elements $\geq$ 1 (mm) plastic elements $\geq$ 1.5 (mm) la colorazione dei componenti e i rifinituri sono solo indicative e potranno variare a noi / discretion. Il presente elaborato grafico è ritenuto indicativo. La sua reale fattibilità deve essere preventivamente verificata in loco prima della conferma d'ordine. Nessuno responsabilità pertanto sarà da attribuirsi alla scrivente. The colors that are visible in the rendering are just illustrative and can be modified. The graphic design as well is illustrative, and customers are compelled to verify the equipment's real feasibility before finalizing the order. We do not accept claims for similar reasons.			
01					denom. / name : pianta sicurezza / security plant			
02					nr. dis. / draft nr. : 4828		codice / code : xs100 alu	
03					luogo / place : Mezzolombardo		data / date : 08/11/19	
04					esecuzione/verifica / approvazione : created/checked/approved by :			